

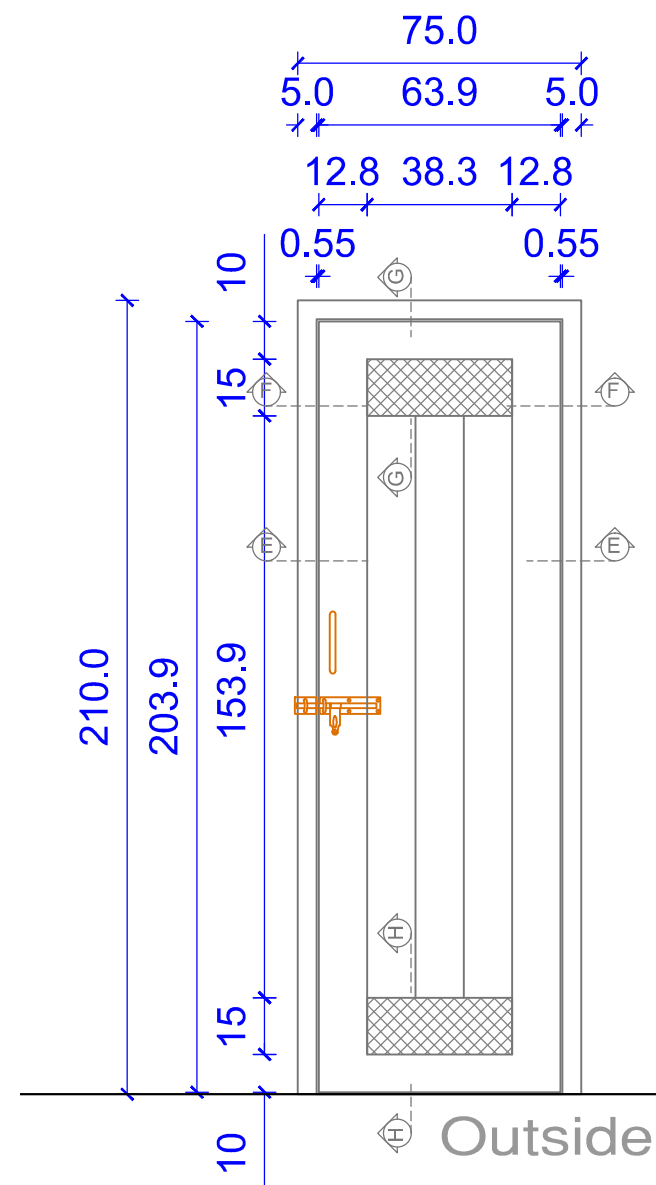



CONCEPTUAL DRAWINGS	<input type="checkbox"/>	PRELIMINARY DRAWINGS	<input type="checkbox"/>	CONSULTANTS	<input type="checkbox"/>	TENDERING DRAWINGS	<input type="checkbox"/>	CONSTRUCTION DRAWINGS	<input checked="" type="checkbox"/>
ALL DIMENSIONS ARE IN "CM" UNLESS OTHERWISE SPECIFIED									
HARMONY FARM									
DOOR DETAIL D1									
DEALT:RAMYA					CHECKED: Ar. SUHASINI				
DATE: 05-03-2016		REVISED DATE:			SCALE: 1:20/1:10 - A3				
ISSUED:					DRG NO: AV-HFH-4.3.1				
 PROJECT ARCHITECTS:									
AUROVILLE DESIGN CONSULTANTS									
AUROSHILPAM, AUROVILLE - 605101, TAMILNADU									

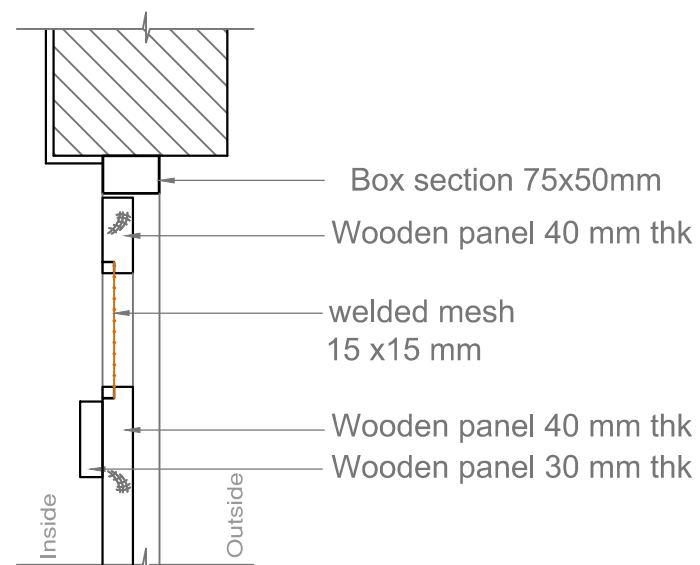



D2 (75 X 210)
D2 (3 nos)

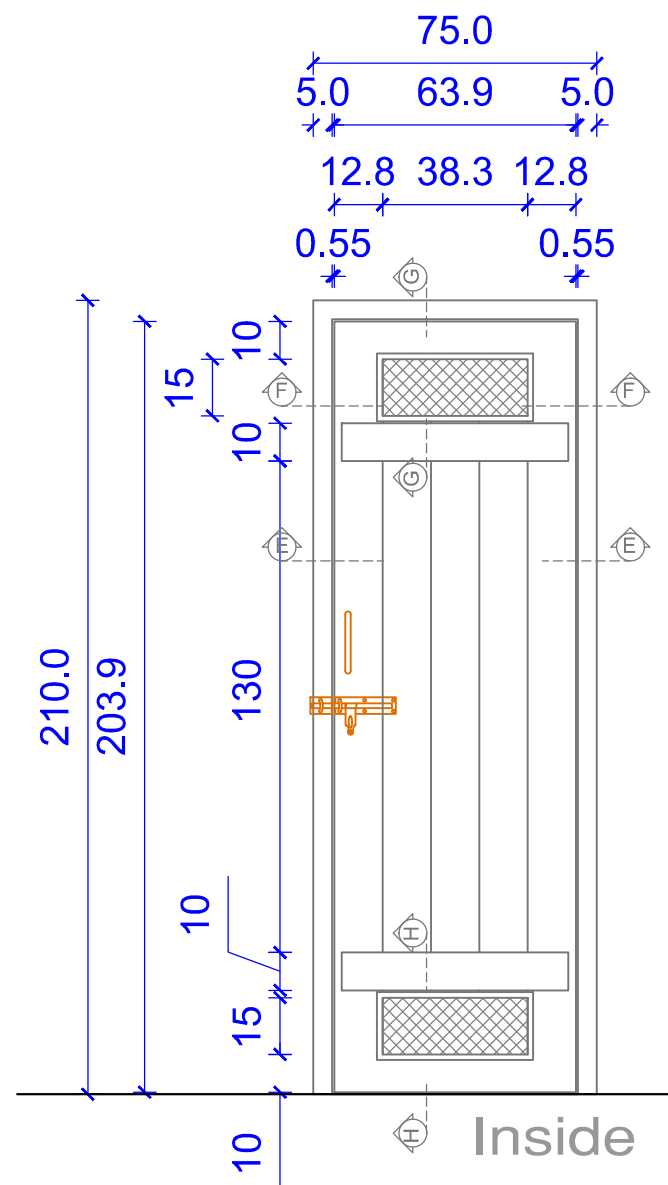


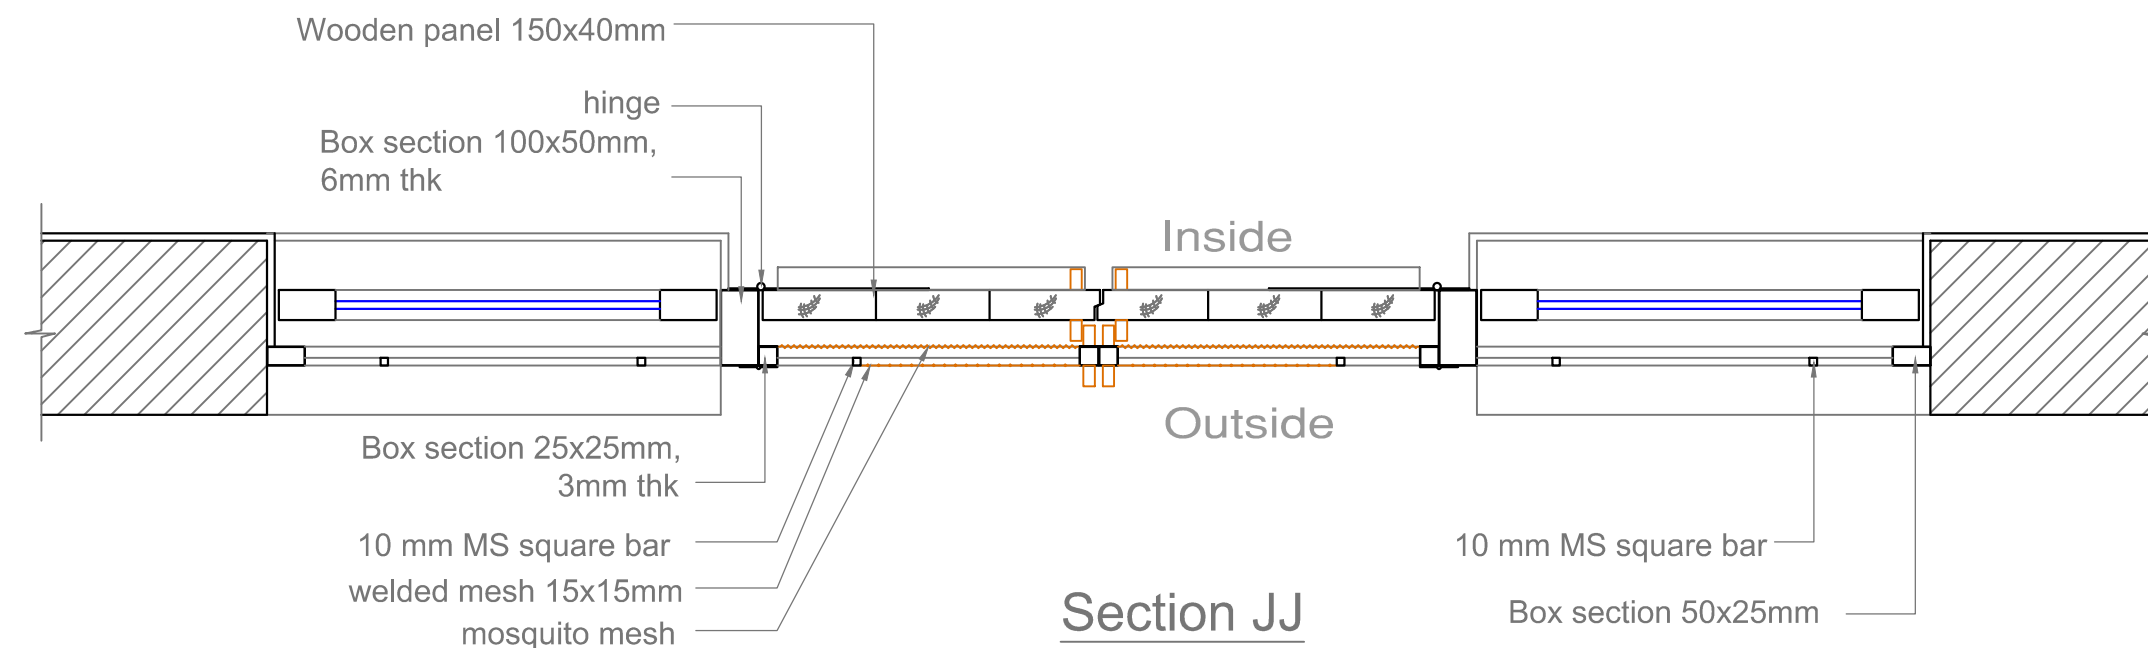
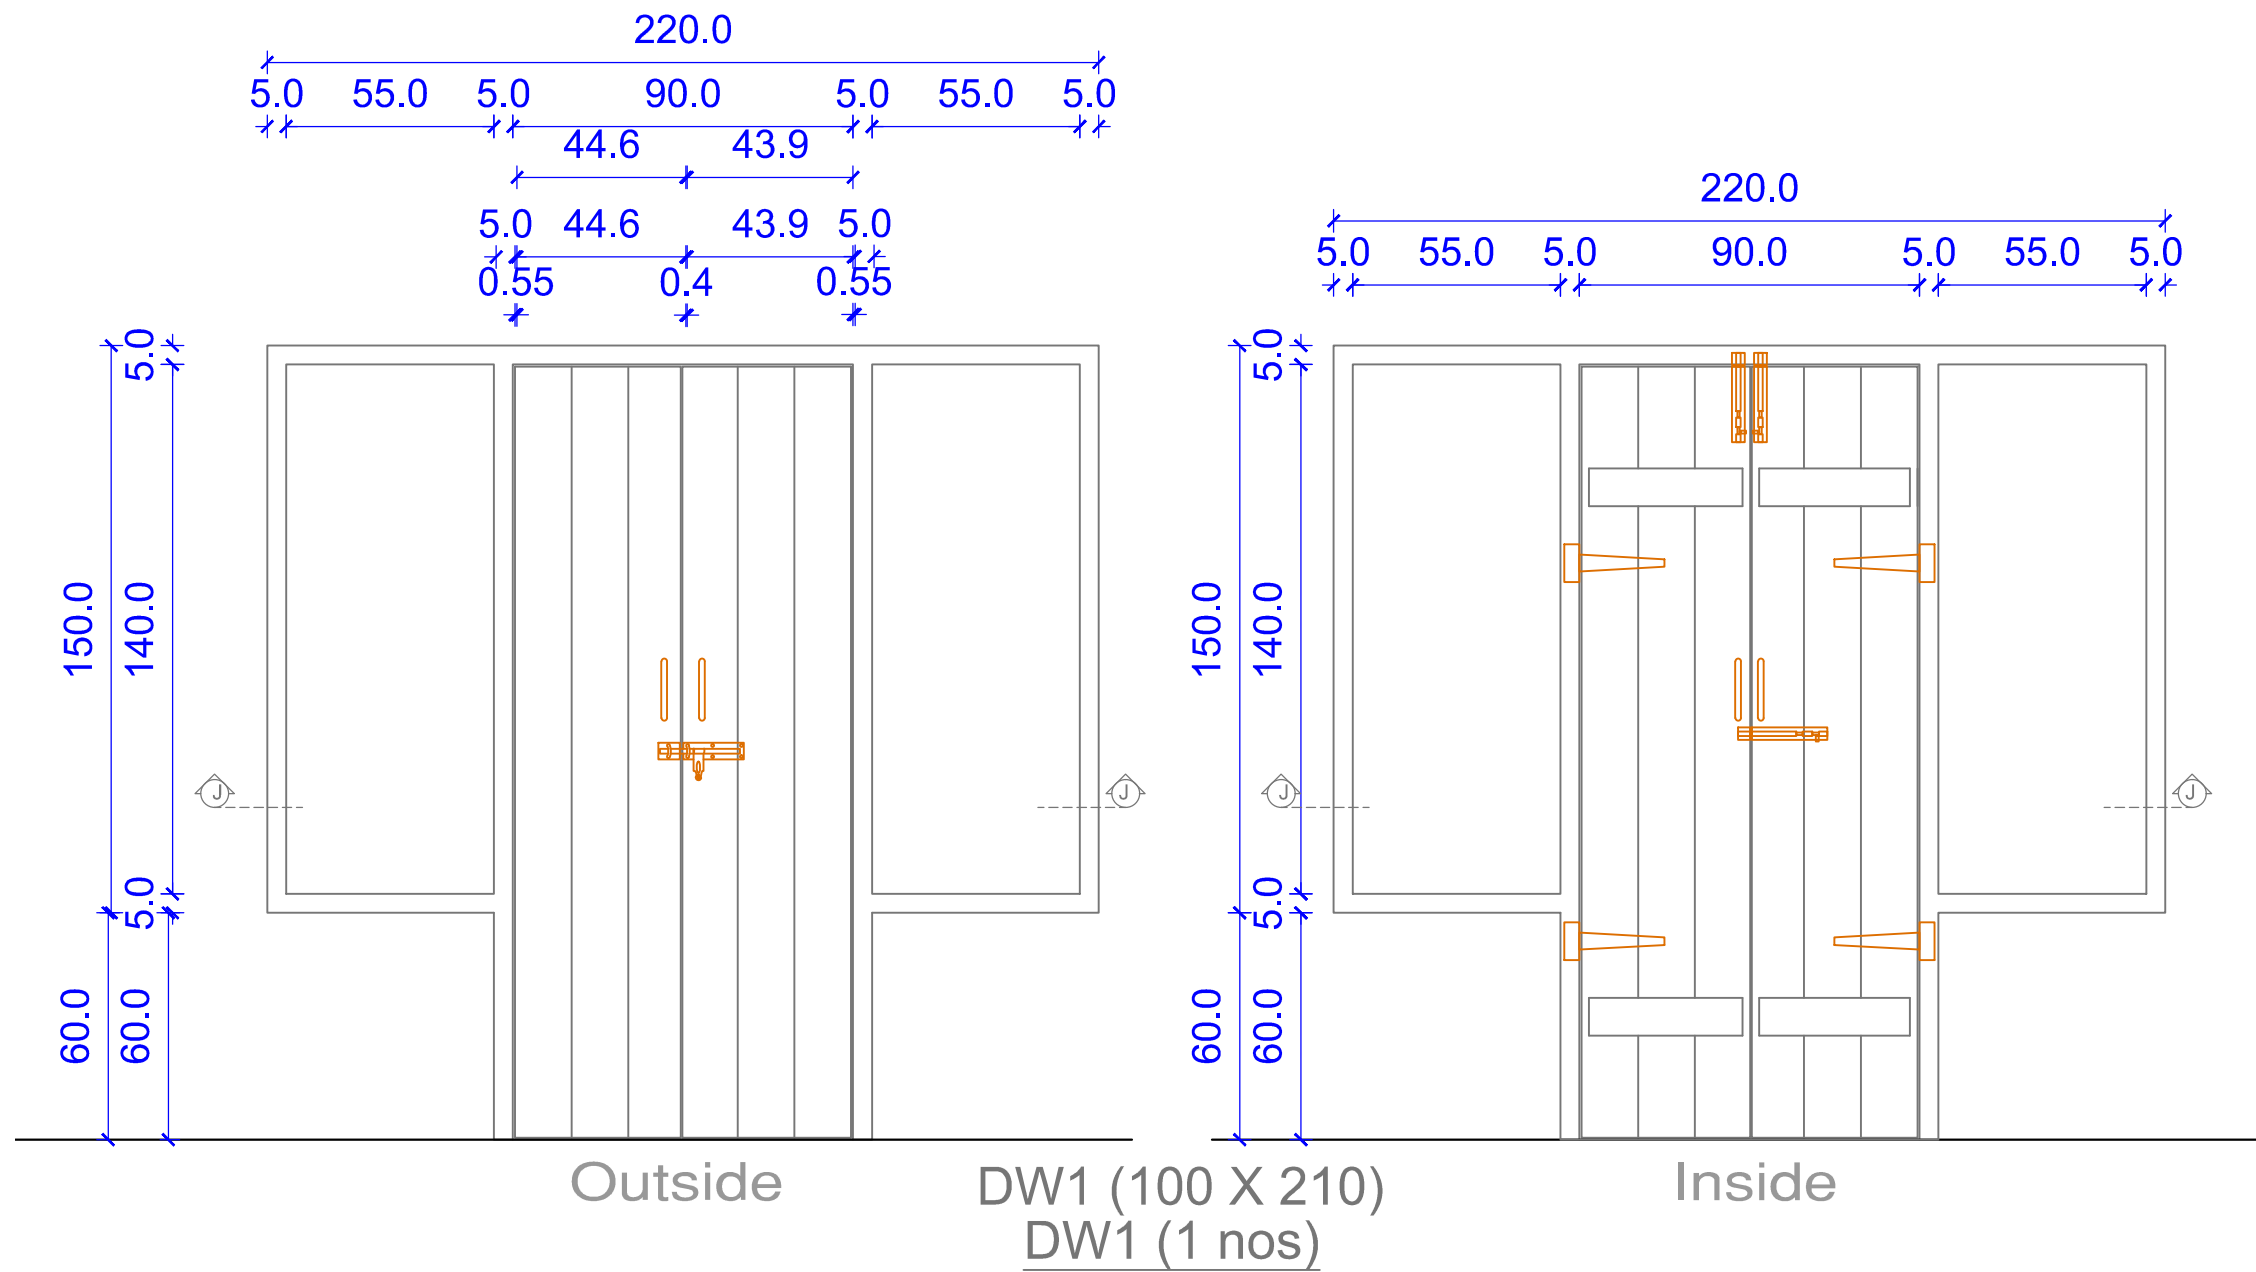
Section GG

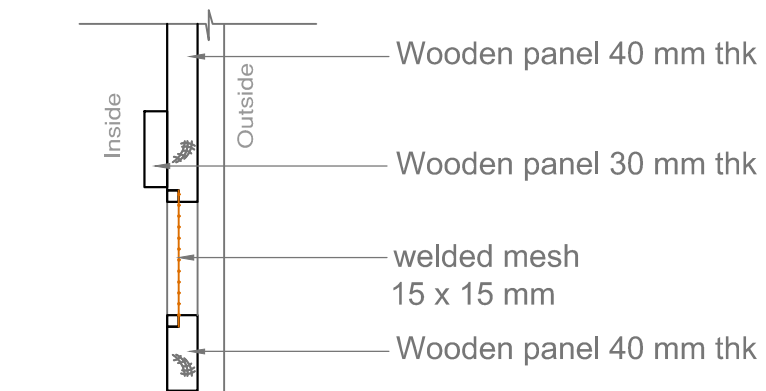


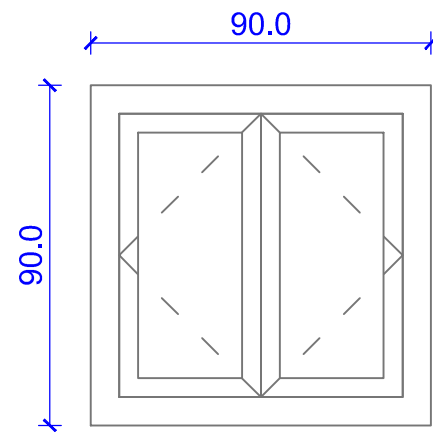
Section HH

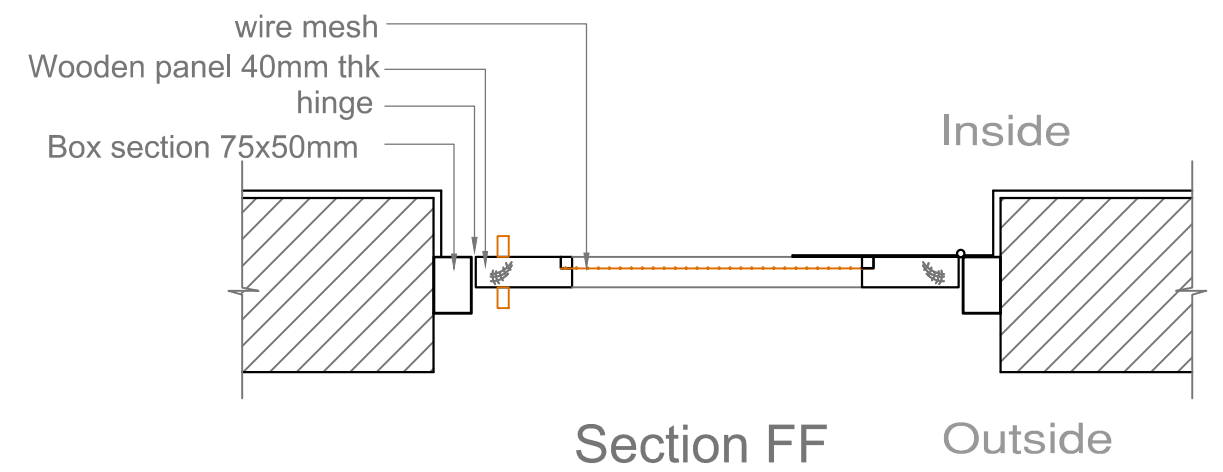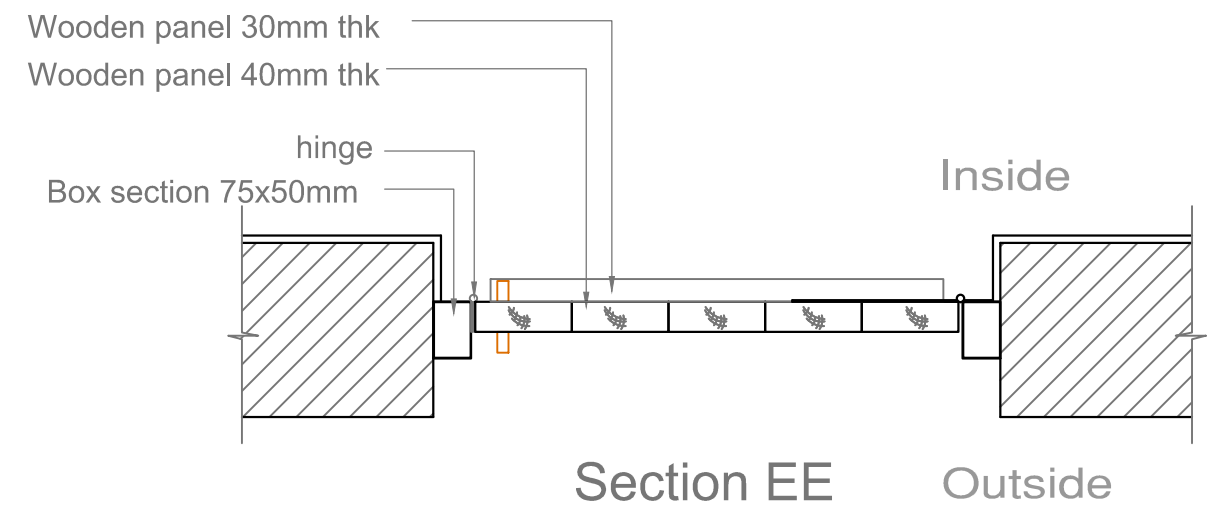


CONCEPTUAL DRAWINGS	<input type="checkbox"/>	PRELIMINARY DRAWINGS	<input type="checkbox"/>	CONSULTANTS	<input type="checkbox"/>	TENDERING DRAWINGS	<input type="checkbox"/>	CONSTRUCTION DRAWINGS	<input checked="" type="checkbox"/>
ALL DIMENSIONS ARE IN "CM" UNLESS OTHERWISE SPECIFIED									
HARMONY FARM									
DOOR DETAIL D2									
DEALT:RAMYA					CHECKED: Ar. SUHASINI				
DATE: 04-03-2016		REVISED DATE:			SCALE: 1:20/1:10 - A3				
ISSUED:					DRG NO: AV-HFH-4.3.2				
 PROJECT ARCHITECTS:									
AUROVILLE DESIGN CONSULTANTS									
AUROSHILPAM, AUROVILLE - 605101, TAMILNADU									




CONCEPTUAL DRAWINGS	<input type="checkbox"/>	PRELIMINARY DRAWINGS	<input type="checkbox"/>	CONSULTANTS	<input type="checkbox"/>	TENDERING DRAWINGS	<input type="checkbox"/>	CONSTRUCTION DRAWINGS	<input checked="" type="checkbox"/>
ALL DIMENSIONS ARE IN "CM" UNLESS OTHERWISE SPECIFIED									
HARMONY FARM									
DOOR WINDOW DETAIL -DW1									
DEALT:RAMYA					CHECKED: Ar. SUHASINI				
DATE: 05-03-2016		REVISED DATE:			SCALE: 1:20/1:10 - A3				
ISSUED:					DRG NO: AV-HFH-4.3.3				
 PROJECT ARCHITECTS:									
AUROVILLE DESIGN CONSULTANTS AUROSHILPAM, AUROVILLE - 605101, TAMILNADU									




W1 (90 X 90)
W1 (2 nos)
Kitchen

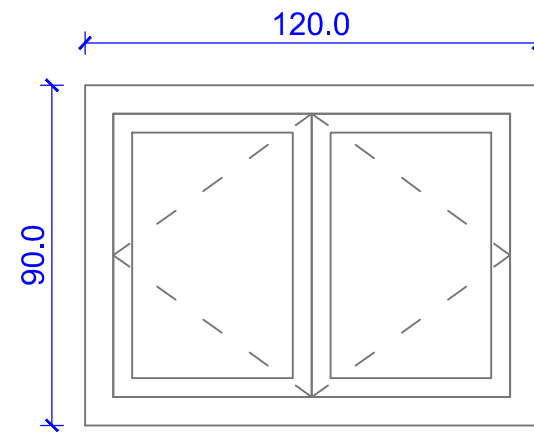


W2 (120 X 90)
W2 (1 no.)
Kitchen

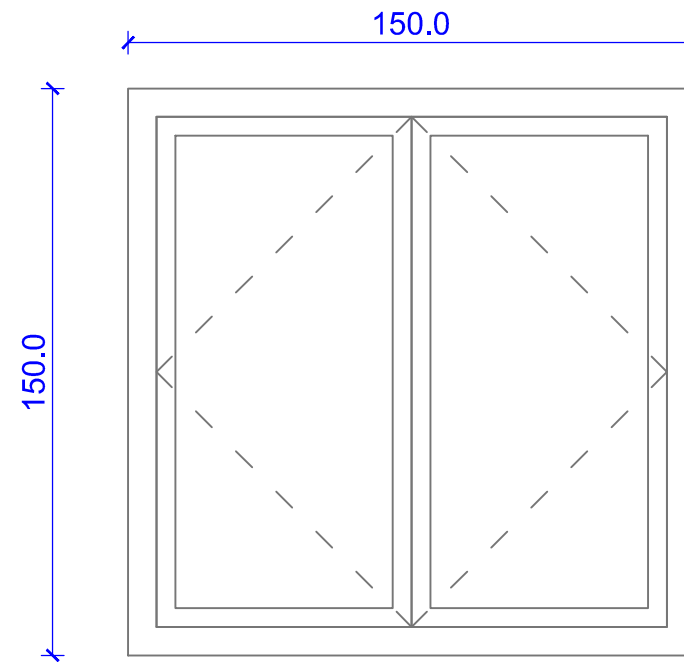


W3 (150 X 150)
W3 (2 nos)
Male Volunteers room

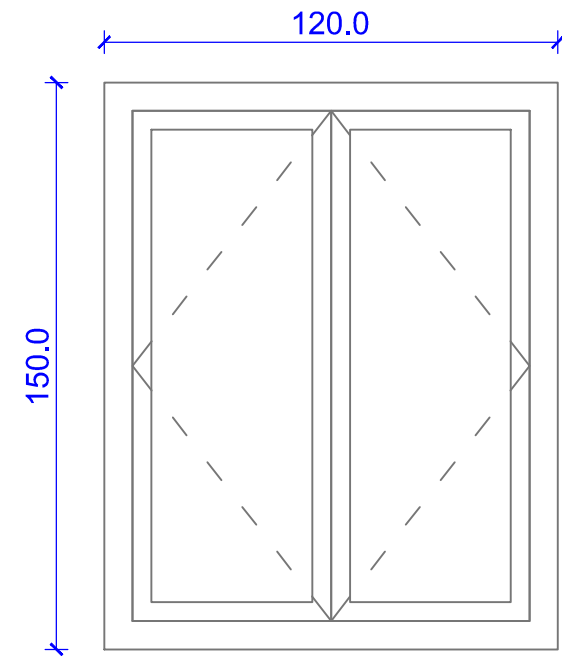


W4 (120 X 150)
W4 (1 no.)
Male Volunteers room

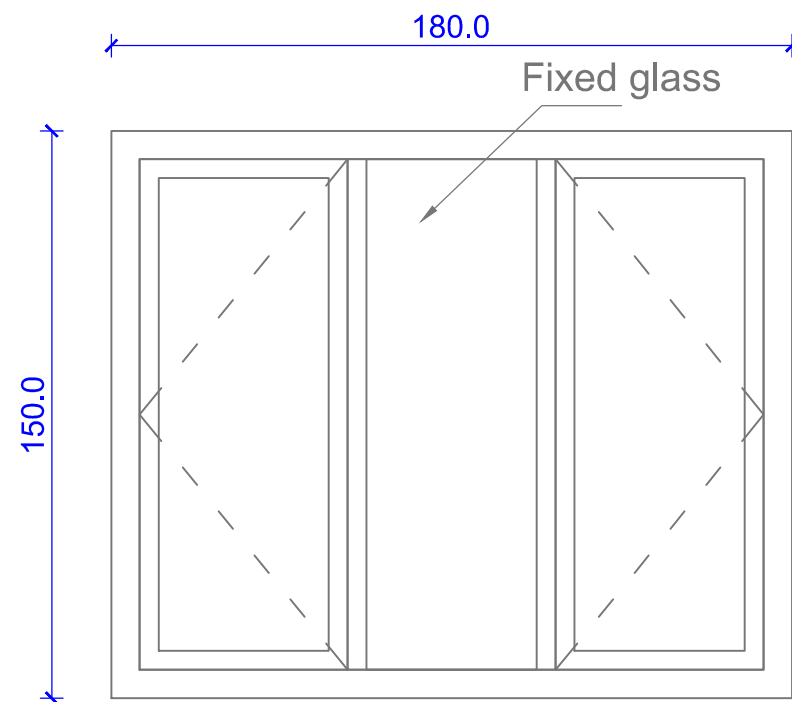


W5 (180 X 150)
W5 (1 no.)
Female Volunteers room

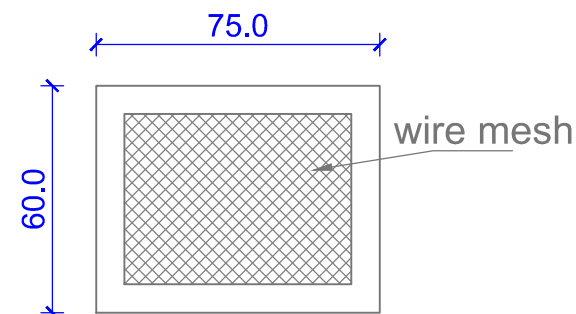

V2 (75 X 60)
V2 (2 nos)

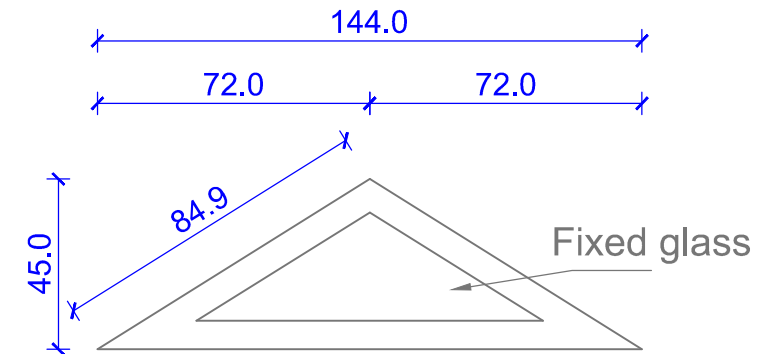


V3 (144.03 X 45)
V3 (1 no.)

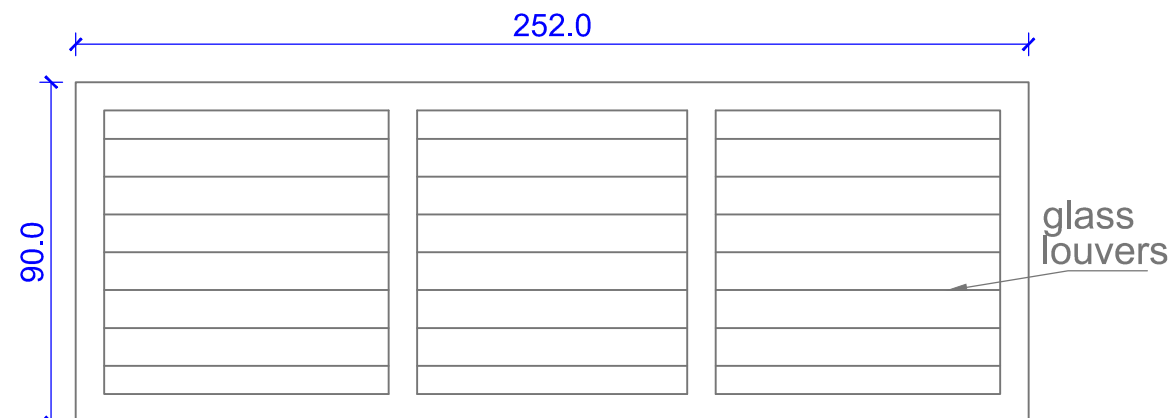

V1 (252 X 90)
V1 (1 no.)

CONCEPTUAL DRAWINGS <input type="checkbox"/>	PRELIMINARY DRAWINGS <input type="checkbox"/>	CONSULTANTS <input type="checkbox"/>	TENDERING DRAWINGS <input type="checkbox"/>	CONSTRUCTION DRAWINGS <input checked="" type="checkbox"/>
ALL DIMENSIONS ARE IN "CM" UNLESS OTHERWISE SPECIFIED				
HARMONY FARM				
WINDOW DETAILS				
DEALT:RAMYA			CHECKED: Ar. SUHASINI	
DATE: 05-03-2016	REVISED DATE:		SCALE:	1:20 - A3
ISSUED:			DRG NO: AV-HFH-4.3.4	
PROJECT ARCHITECTS:				
AUROVILLE DESIGN CONSULTANTS AUROSHILPAM, AUROVILLE - 605101, TAMILNADU				

CONCEPTUAL DRAWINGS <input type="checkbox"/>	PRELIMINARY DRAWINGS <input type="checkbox"/>	CONSULTANTS <input type="checkbox"/>	TENDERING DRAWINGS <input type="checkbox"/>	CONSTRUCTION DRAWINGS <input checked="" type="checkbox"/>
ALL DIMENSIONS ARE IN "CM" UNLESS OTHERWISE SPECIFIED				
HARMONY FARM				
WINDOW GRILL DETAILS				
DEALT: RAMYA		CHECKED: Ar. SUHASINI		
DATE: 05-03-2016	REVISED DATE:	SCALE: 1:20- A3		
ISSUED:		DRG NO: AV-HFH-4.3.5		
 PROJECT ARCHITECTS: AUROVILLE DESIGN CONSULTANTS AUROSHILPAM, AUROVILLE - 605101, TAMILNADU				