




TOILET PLUMBING LAYOUTS

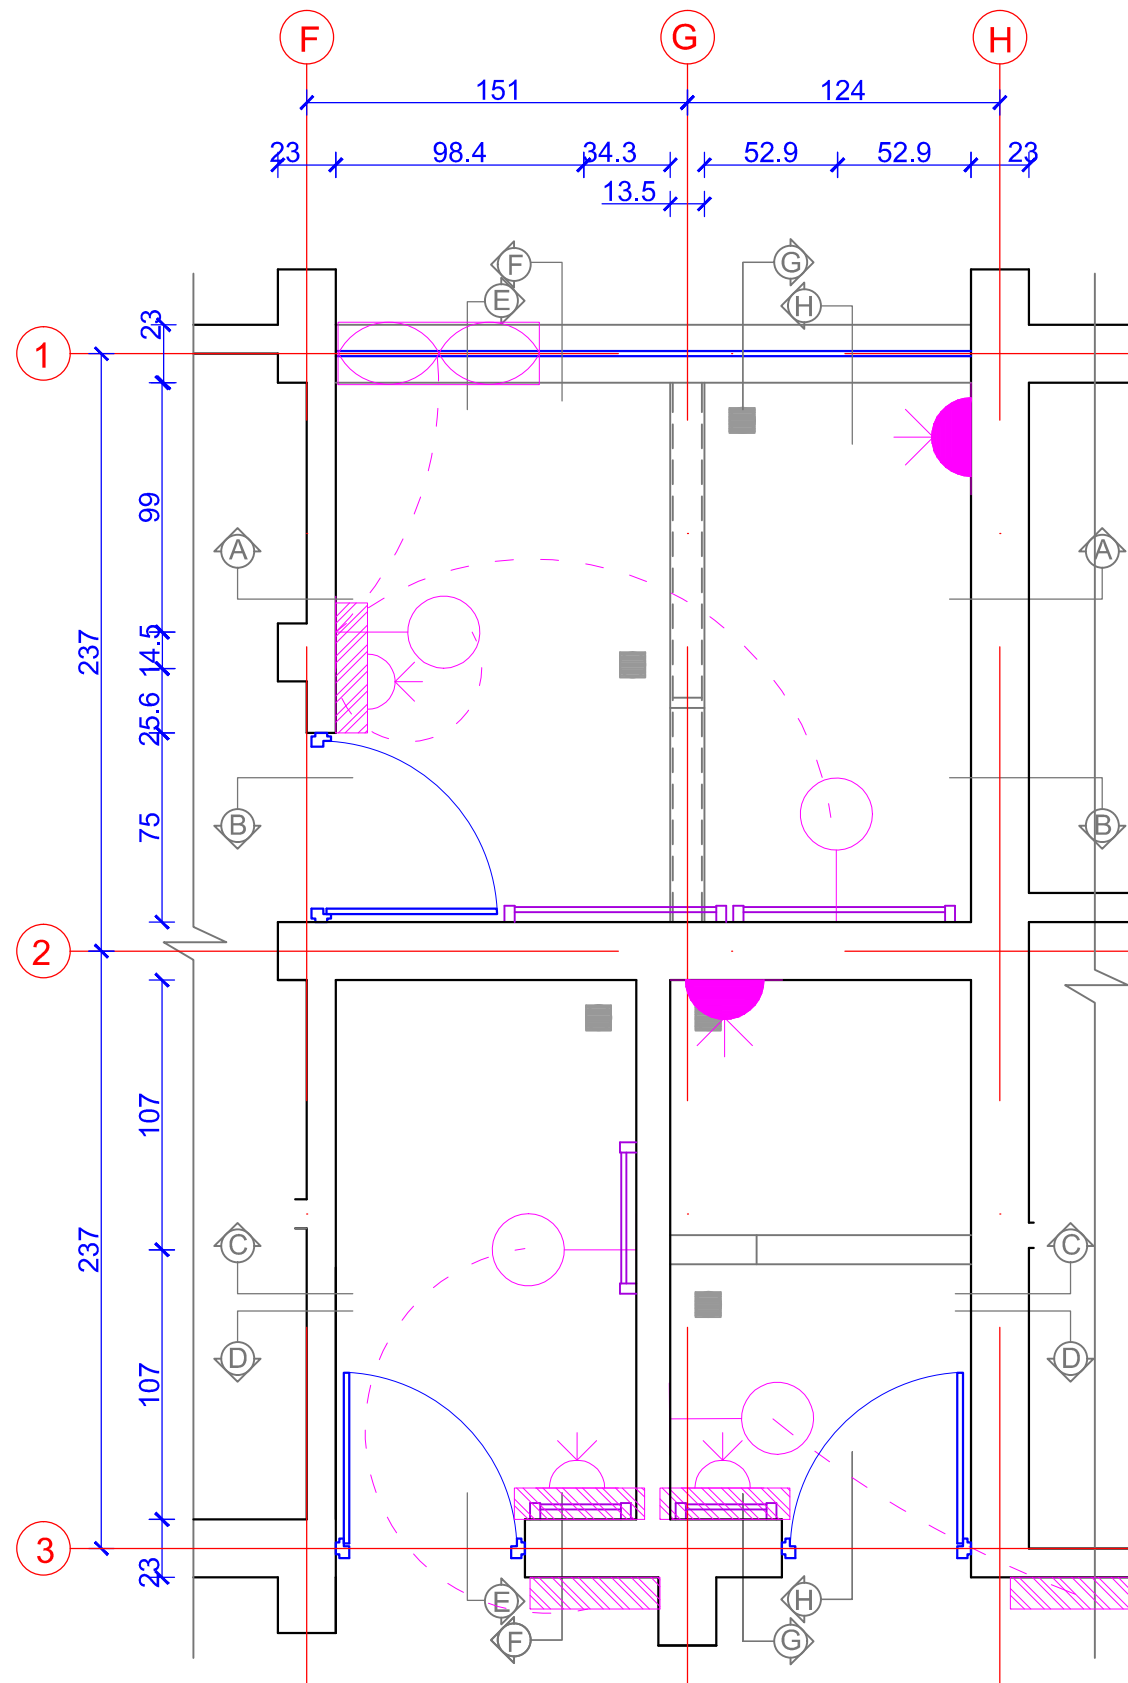



TOILET ELECTRICAL LAYOUTS

ELECTRICAL FIXTURE SPECIFICATION	
3 Pin Plug With Switch-Multi plug (CPL PASSION 22070 INTEL (3 NO. EACH))	
3 Pin 15amps Plug With Switch (CPL PASSION 30828) Wired with Copper 7/20 Wires	
Wall switch board switches and sockets (CPL PASSION)	
Electrical wiring	
Wiring of two way switch/fixture	
Ceiling Fan (CHROMPTON GREAVES 1200MM)	
Wall Mounted Fan()	
Wall Mounted Light (CFL-PHILIPS)	
Tube light	
TNEB-3 Pin 15amps Plug With Switch	
TNEB-3 Pin 5 amps Plug With Switch	
Water geyser	
1. ALL CONDUIT PIPES ARE IN THE WALLS UNLESS IT IS NOT POSSIBLE. 2.THE PRODUCTS USED SHOULD BE AS SPECIFIED OR EQUIVALENT. 3.ALL SWITCHES ARE UNLESS MENTIONED OTHERWISE AT A HEIGHT OF 1.1 m FROM THE FINISHED FLOOR LEVEL. 4.ALL WALL MOUNTED LIGHTS ARE AT A HEIGHT OF 2.1M FROM THE FINISHED FLOOR LEVEL UNLESS SPECIFIED OTHERWISE.	


	hot water
	cold water
	grey water
	black water
	external plumbing
	external junction box


CONCEPTUAL DRAWINGS	<input type="checkbox"/>	PRELIMINARY DRAWINGS	<input type="checkbox"/>	CONSULTANTS	<input checked="" type="checkbox"/>	TENDERING DRAWINGS	<input type="checkbox"/>	CONSTRUCTION DRAWINGS	<input type="checkbox"/>
ALL DIMENSIONS ARE IN "CM" UNLESS OTHERWISE SPECIFIED									
HARMONY FARM-									
TOILET PLUMBING & ELECTRICAL PLANS									
DEALT:SHREYA					CHECKED: Ar. SUHASINI				
DATE: 02-03-2016		REVISED DATE:			SCALE: 1:30 - A3				
ISSUED:					DRG NO: AV-HFH-4.0.2				
 PROJECT ARCHITECTS:									
AUROVILLE DESIGN CONSULTANTS AUROSHILPAM, AUROVILLE - 605101, TAMILNADU									

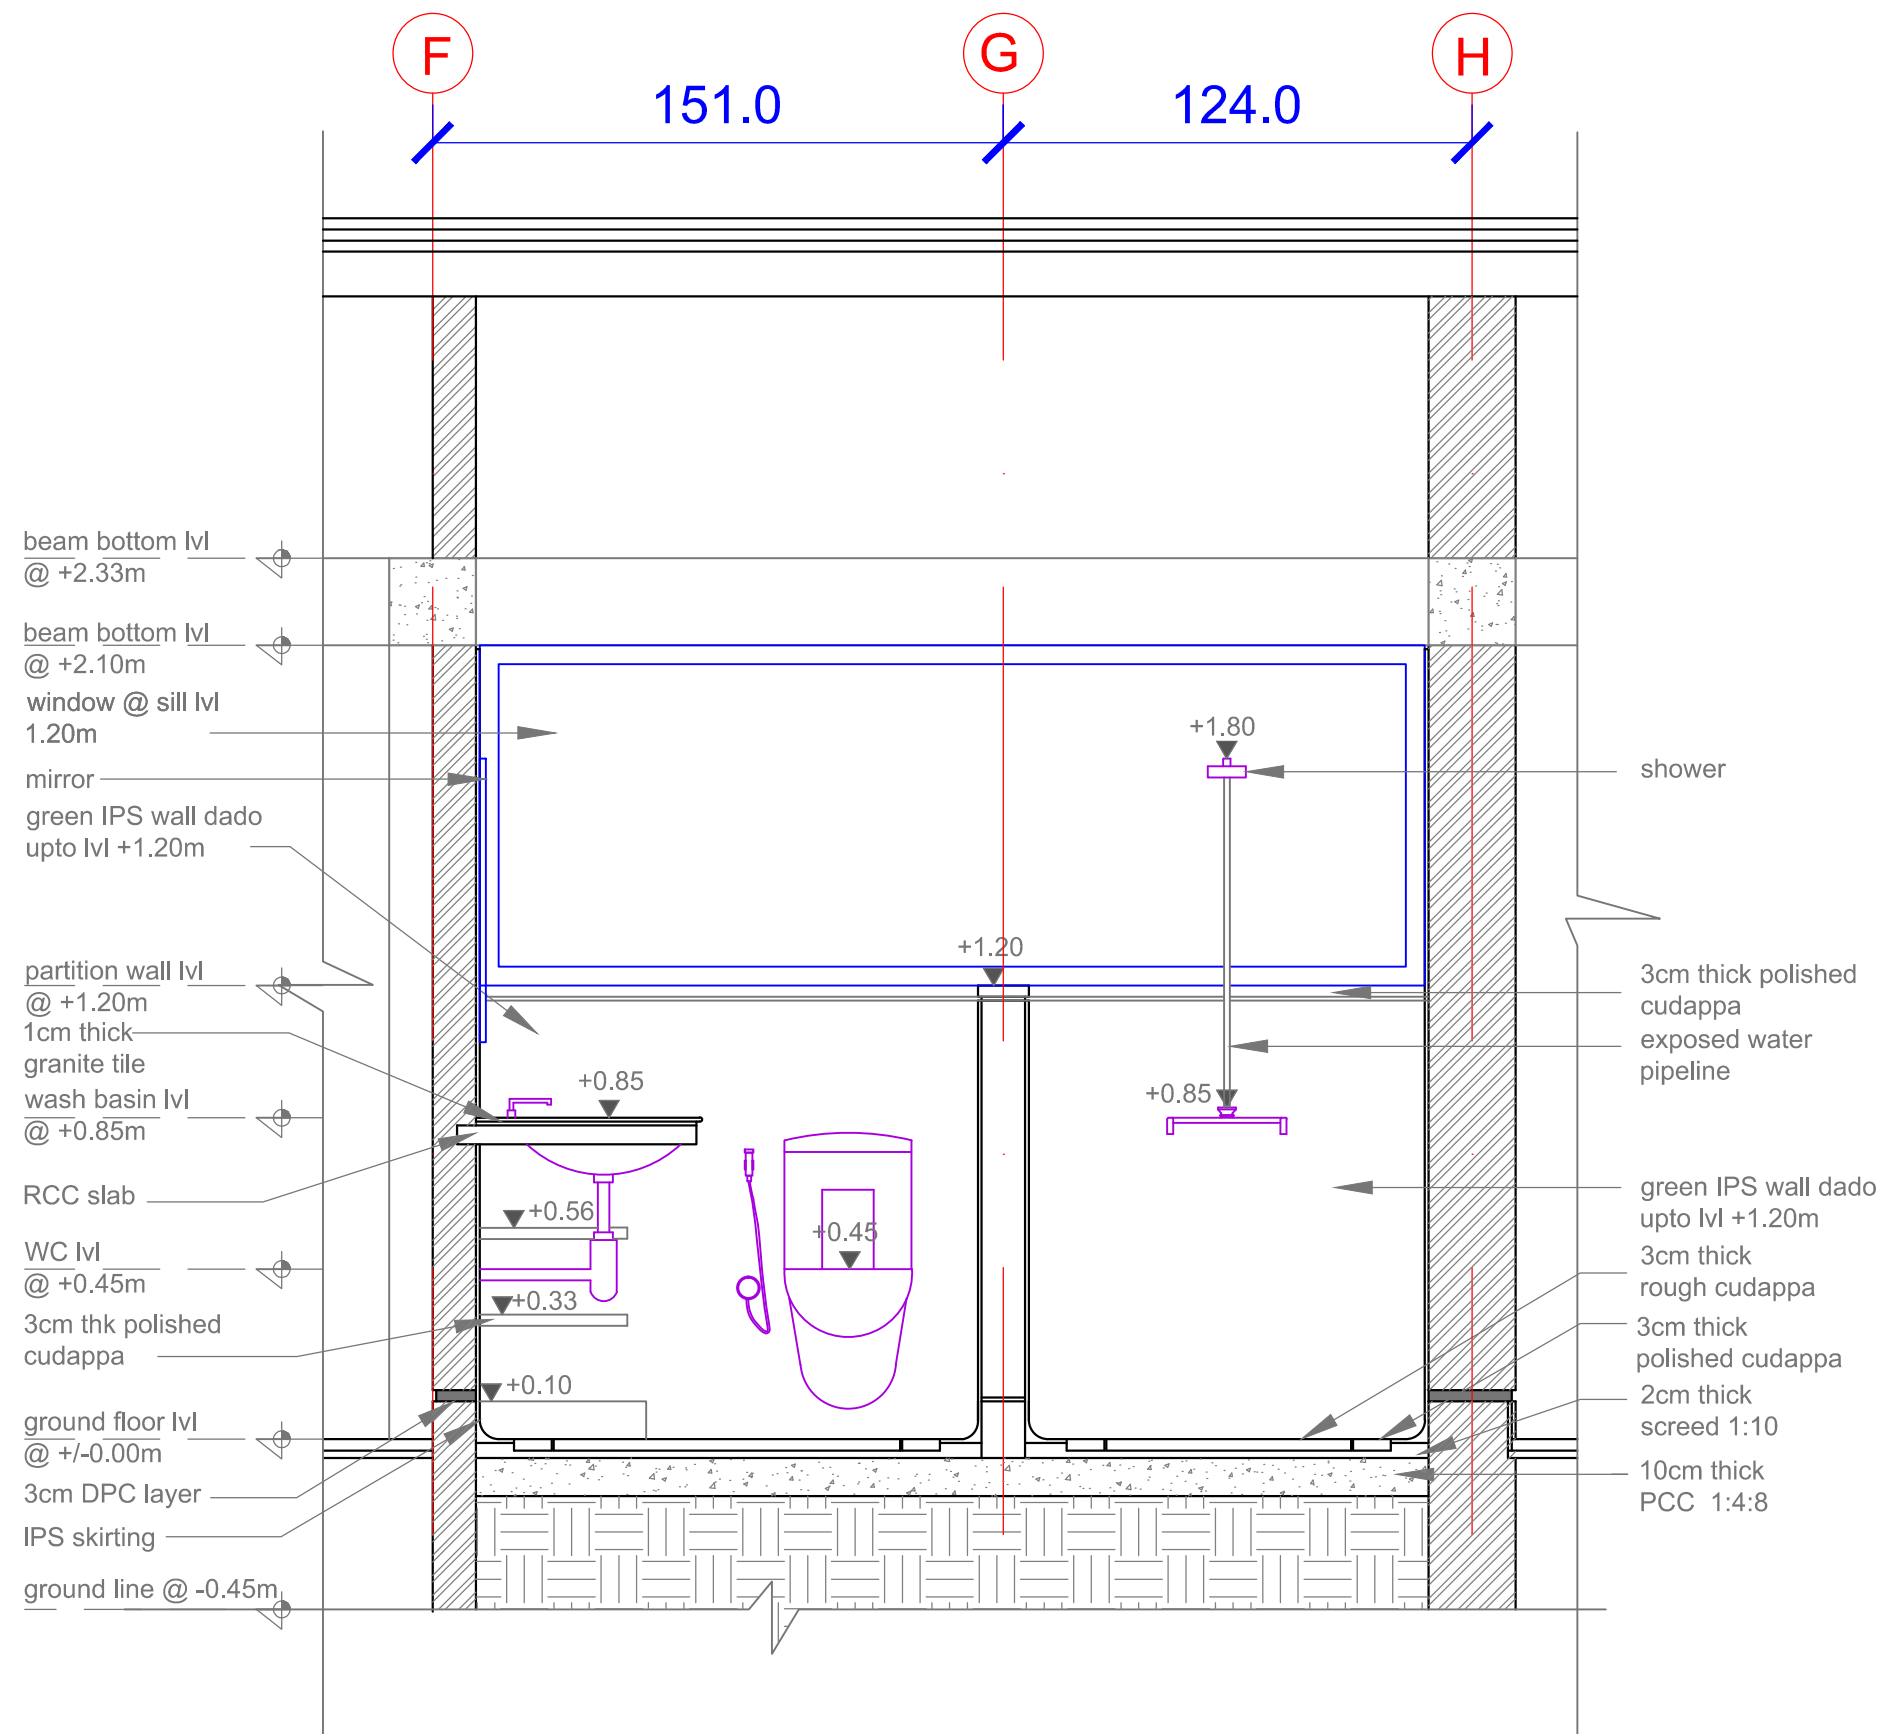


CONCEPTUAL DRAWINGS	<input type="checkbox"/>	PRELIMINARY DRAWINGS	<input type="checkbox"/>	CONSULTANTS	<input checked="" type="checkbox"/>	TENDERING DRAWINGS	<input type="checkbox"/>	CONSTRUCTION DRAWINGS	<input type="checkbox"/>
ALL DIMENSIONS ARE IN "CM" UNLESS OTHERWISE SPECIFIED									
HARMONY FARM-									
TOILET DETAIL SECTION AA									
DEALT:SHREYA					CHECKED: Ar. SUHASINI				
DATE: 02-03-2016		REVISED DATE:			SCALE: 1:20 - A3				
ISSUED:					DRG NO: AV-HFH-4.0.3				
 PROJECT ARCHITECTS: AUROVILLE DESIGN CONSULTANTS AUROSHILPAM, AUROVILLE - 605101, TAMILNADU									



CONCEPTUAL DRAWINGS <input type="checkbox"/>	PRELIMINARY DRAWINGS <input type="checkbox"/>	CONSULTANTS <input checked="" type="checkbox"/>	TENDERING DRAWINGS <input type="checkbox"/>	CONSTRUCTION DRAWINGS <input type="checkbox"/>
ALL DIMENSIONS ARE IN "CM" UNLESS OTHERWISE SPECIFIED				
HARMONY FARM-				
TOILET DETAIL SECTION BB				
DEALT:SHREYA		CHECKED: Ar. SUHASINI		
DATE: 02-03-2016	REVISED DATE:	SCALE: 1:20 - A3		
ISSUED:		DRG NO: AV-HFH-4.0.4		
 PROJECT ARCHITECTS: AUROVILLE DESIGN CONSULTANTS AUROSHILPAM, AUROVILLE - 605101, TAMILNADU				

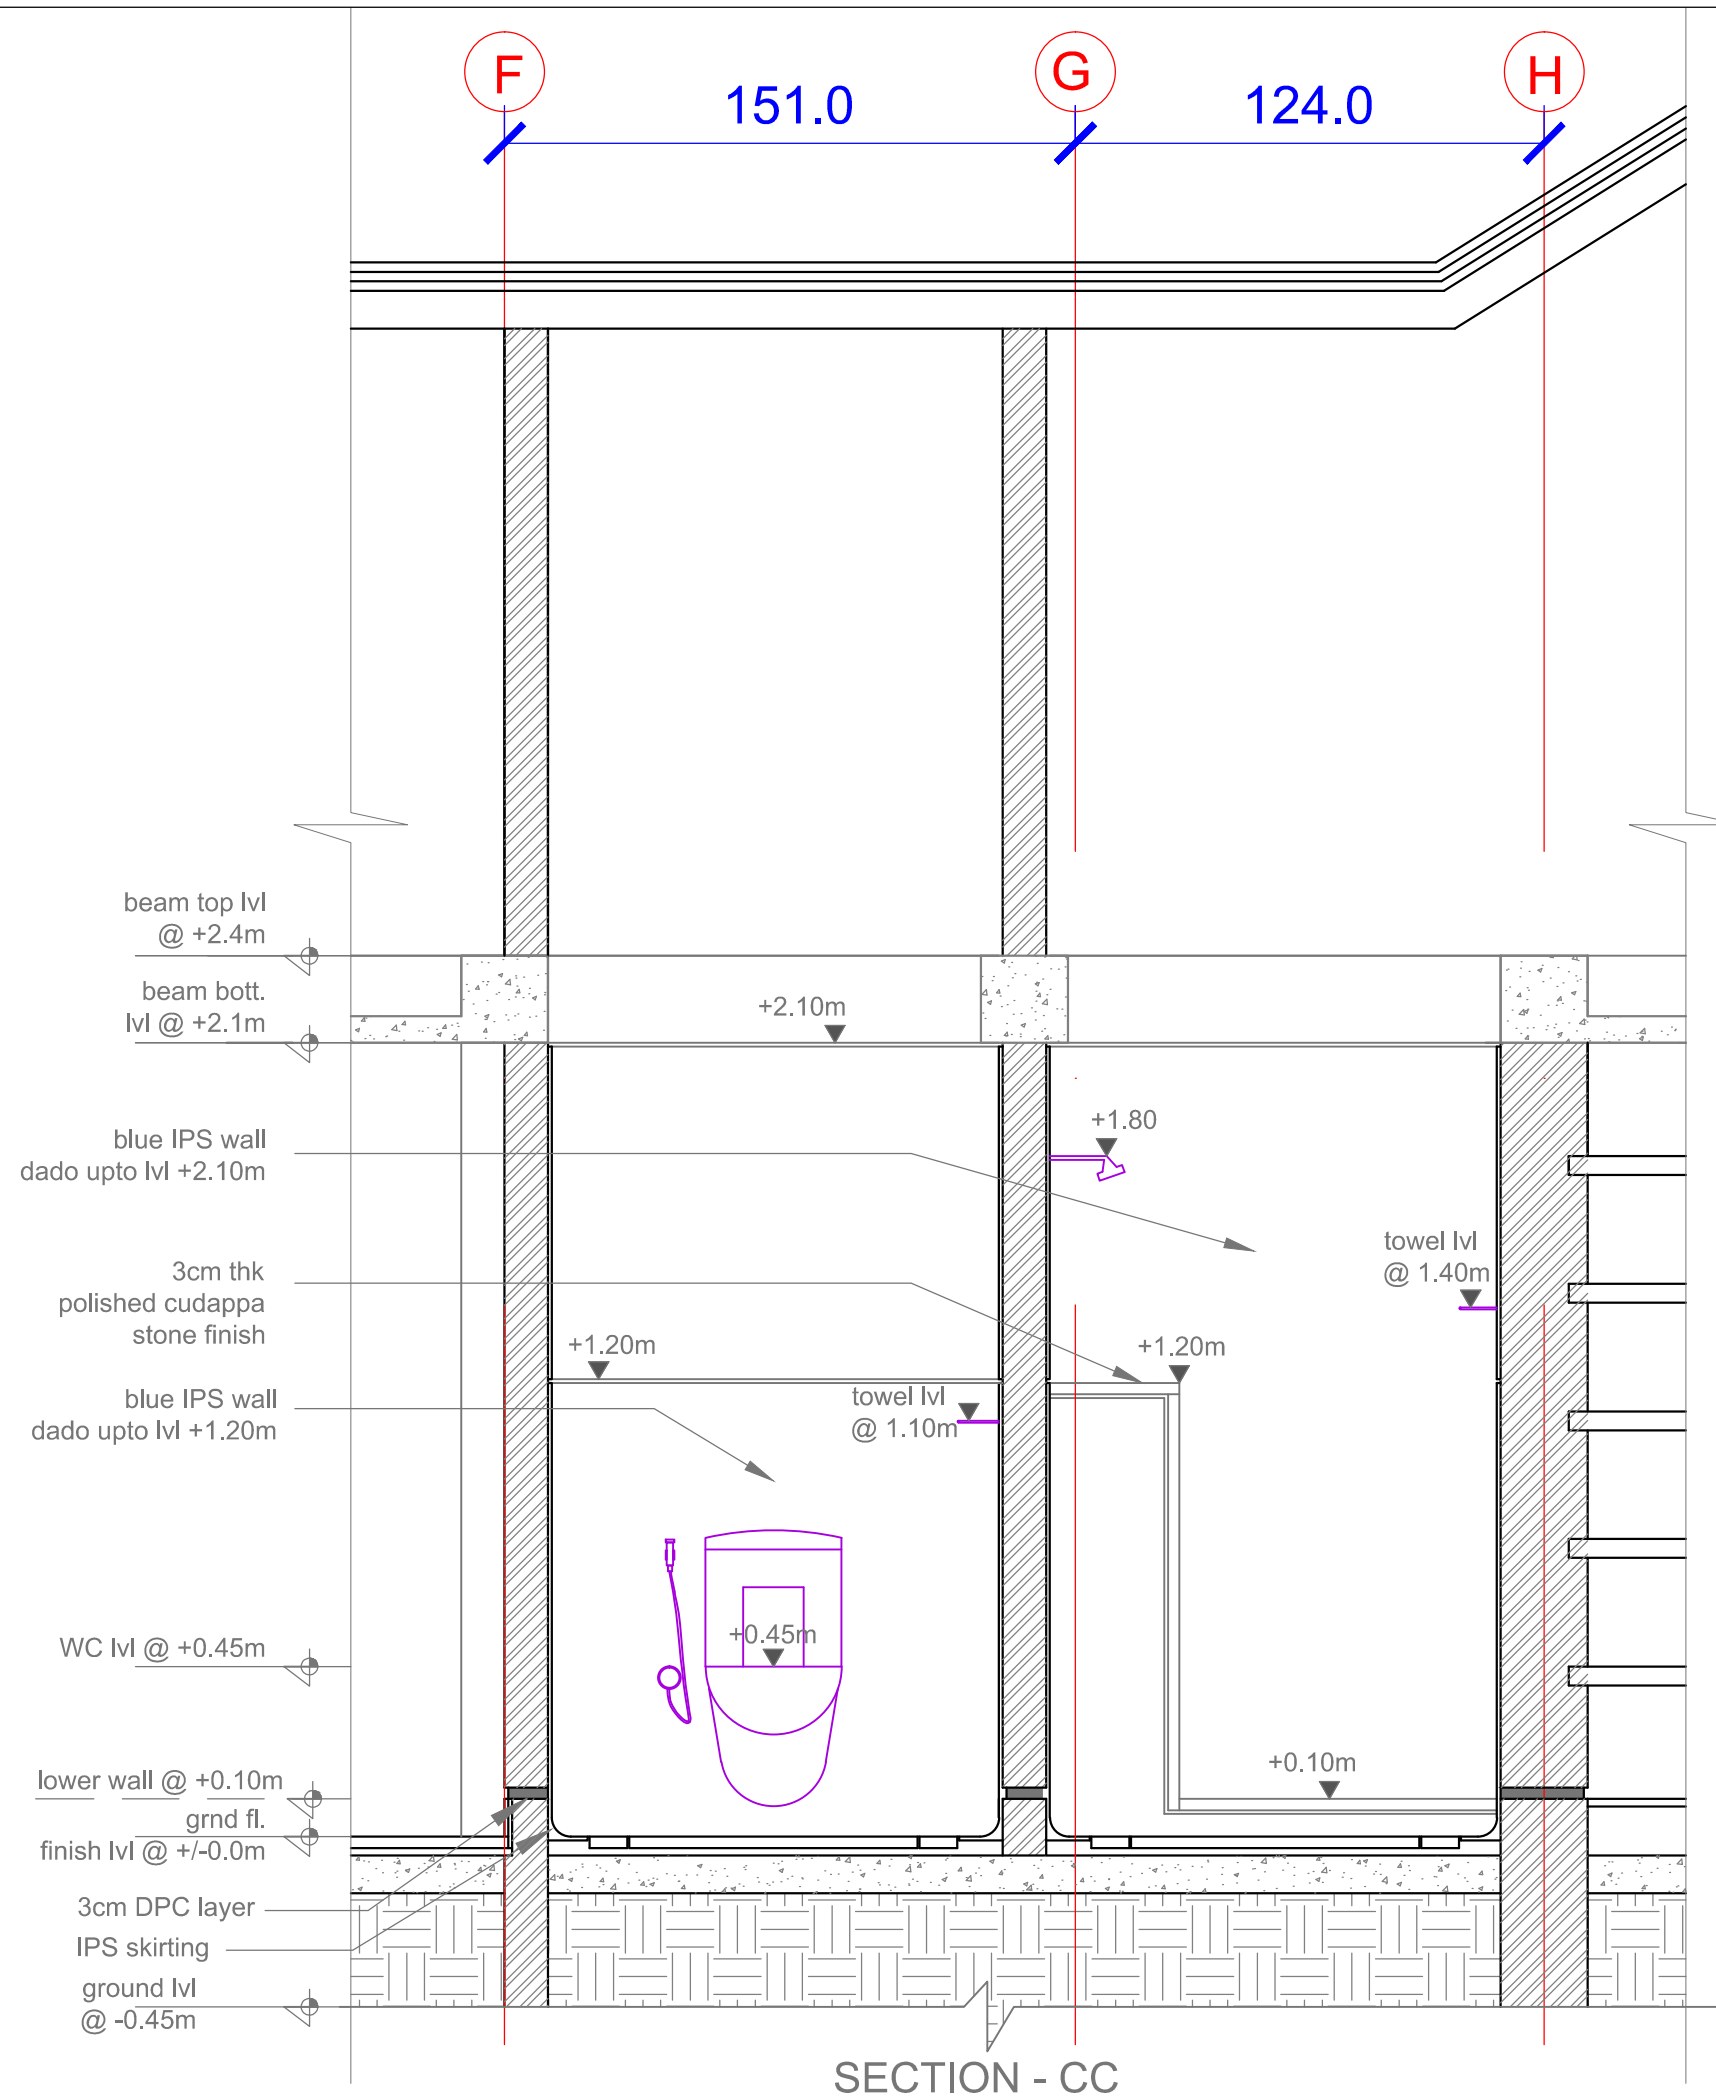

CONCEPTUAL DRAWINGS <input type="checkbox"/>	PRELIMINARY DRAWINGS <input type="checkbox"/>	CONSULTANTS <input checked="" type="checkbox"/>	TENDERING DRAWINGS <input type="checkbox"/>	CONSTRUCTION DRAWINGS <input type="checkbox"/>
ALL DIMENSIONS ARE IN "CM" UNLESS OTHERWISE SPECIFIED				
<h1>HARMONY FARM-</h1> <h2>TOILET DETAIL SECTION CC</h2>				
DEALT:SHREYA		CHECKED: Ar. SUHASINI		
DATE: 02-03-2016	REVISED DATE:	SCALE: 1:20 - A3		
ISSUED:		DRG NO: AV-HFH-4.0.5		
 PROJECT ARCHITECTS:				
AUROVILLE DESIGN CONSULTANTS AUROSHILPAM, AUROVILLE - 605101, TAMILNADU				

