
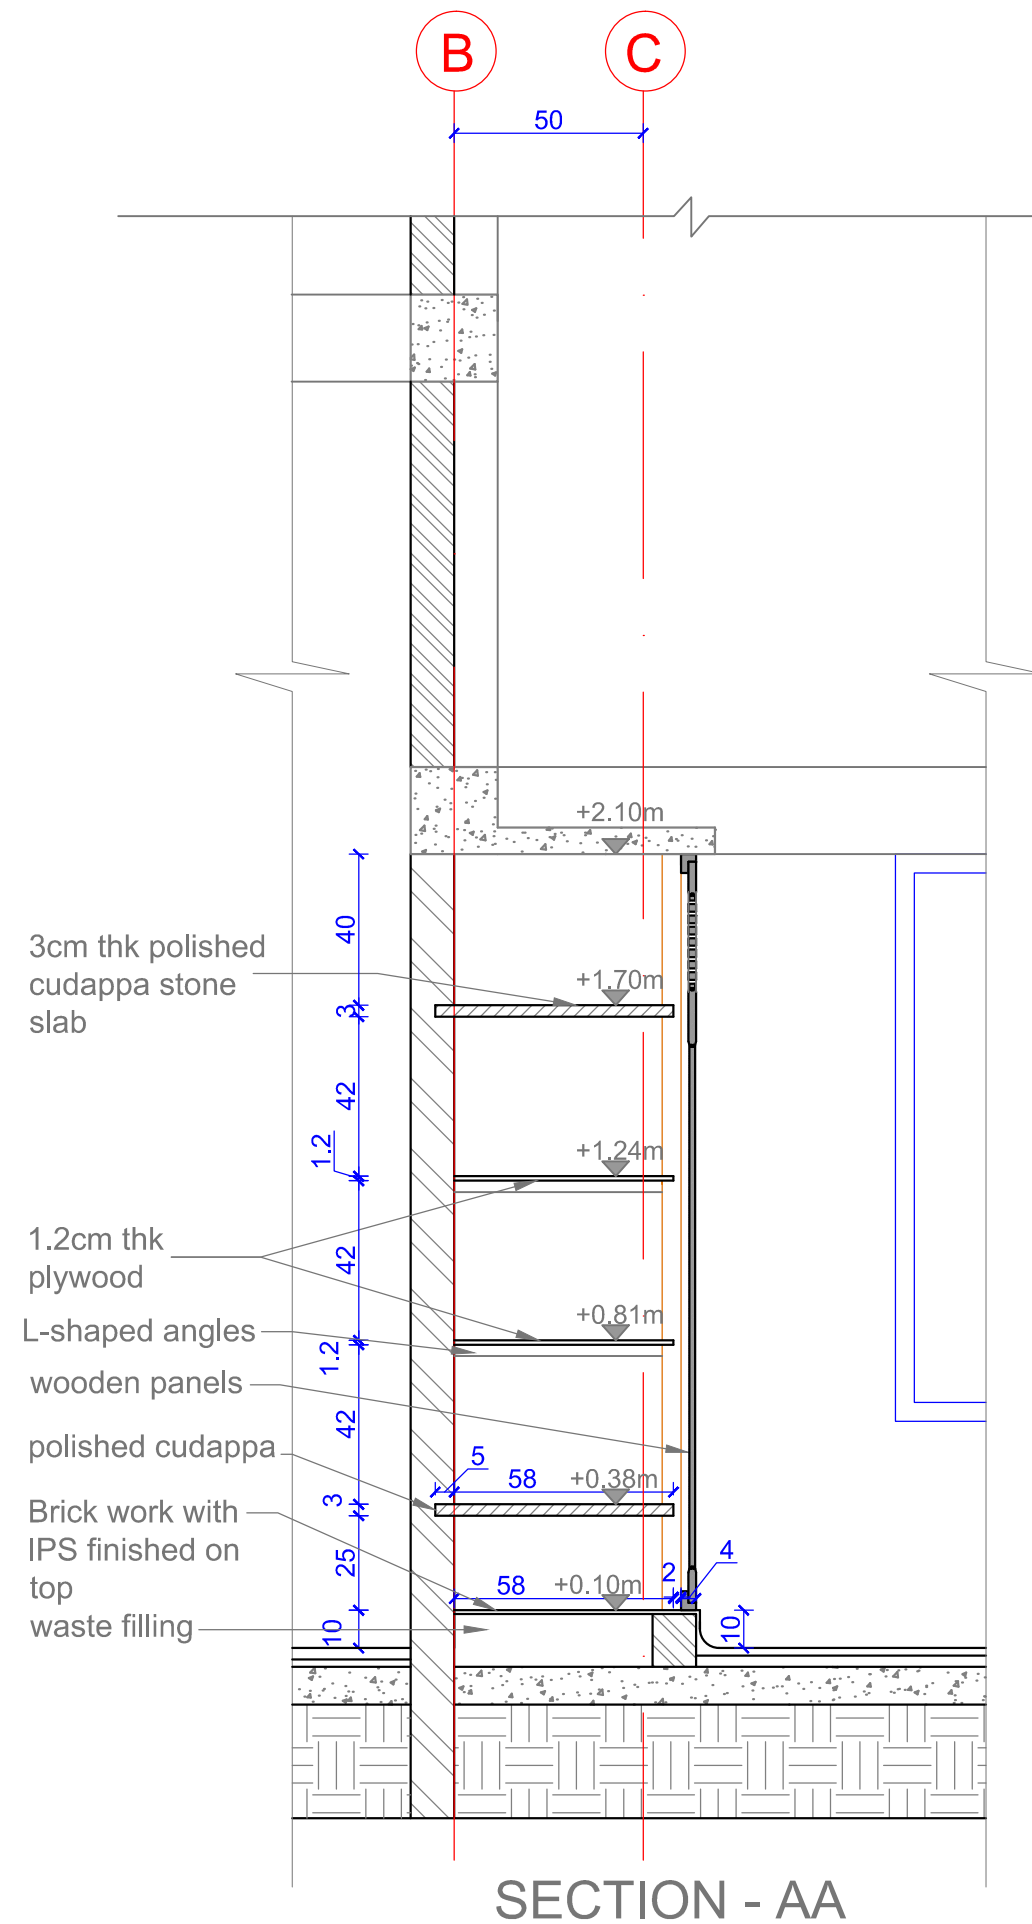
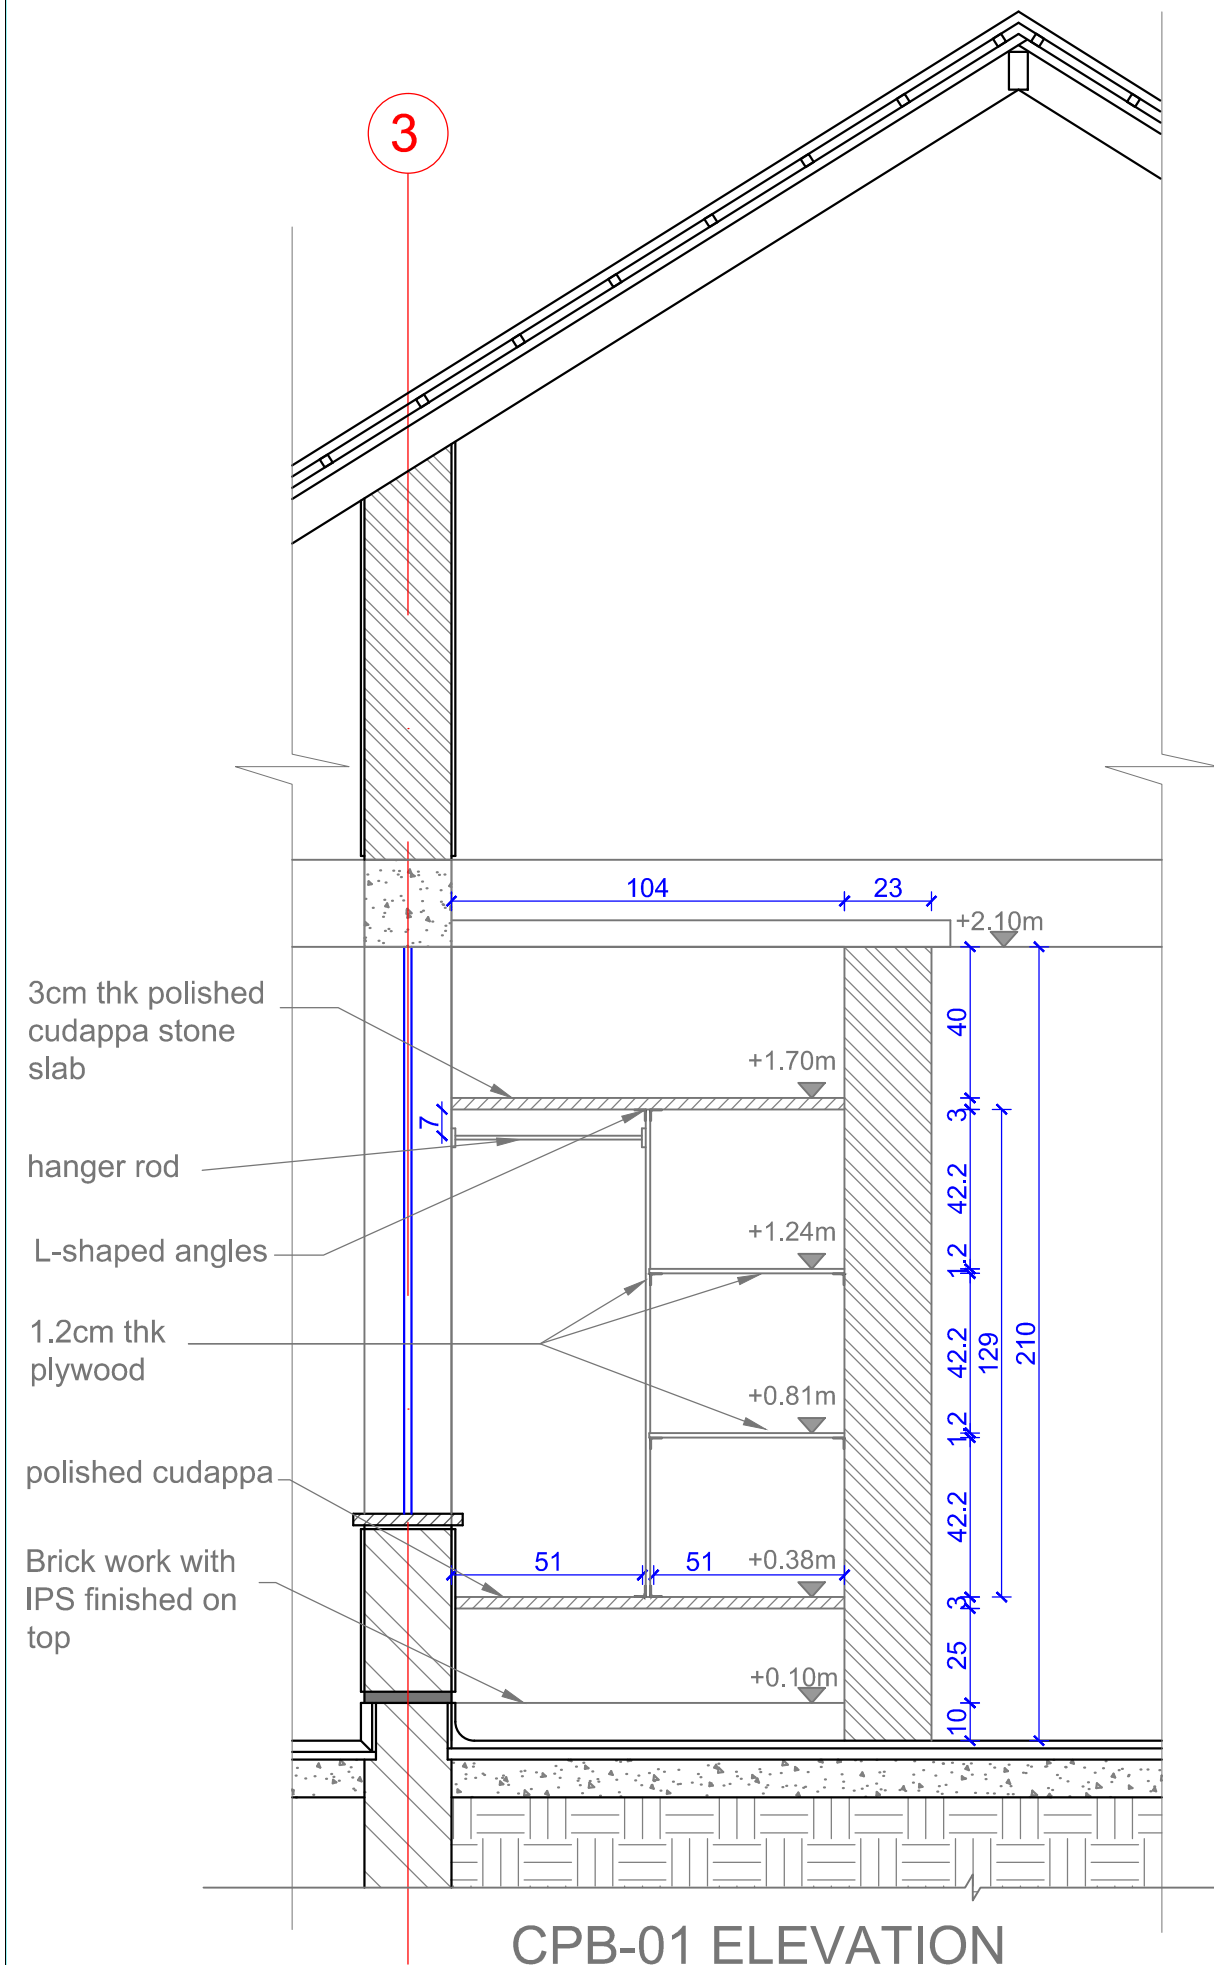

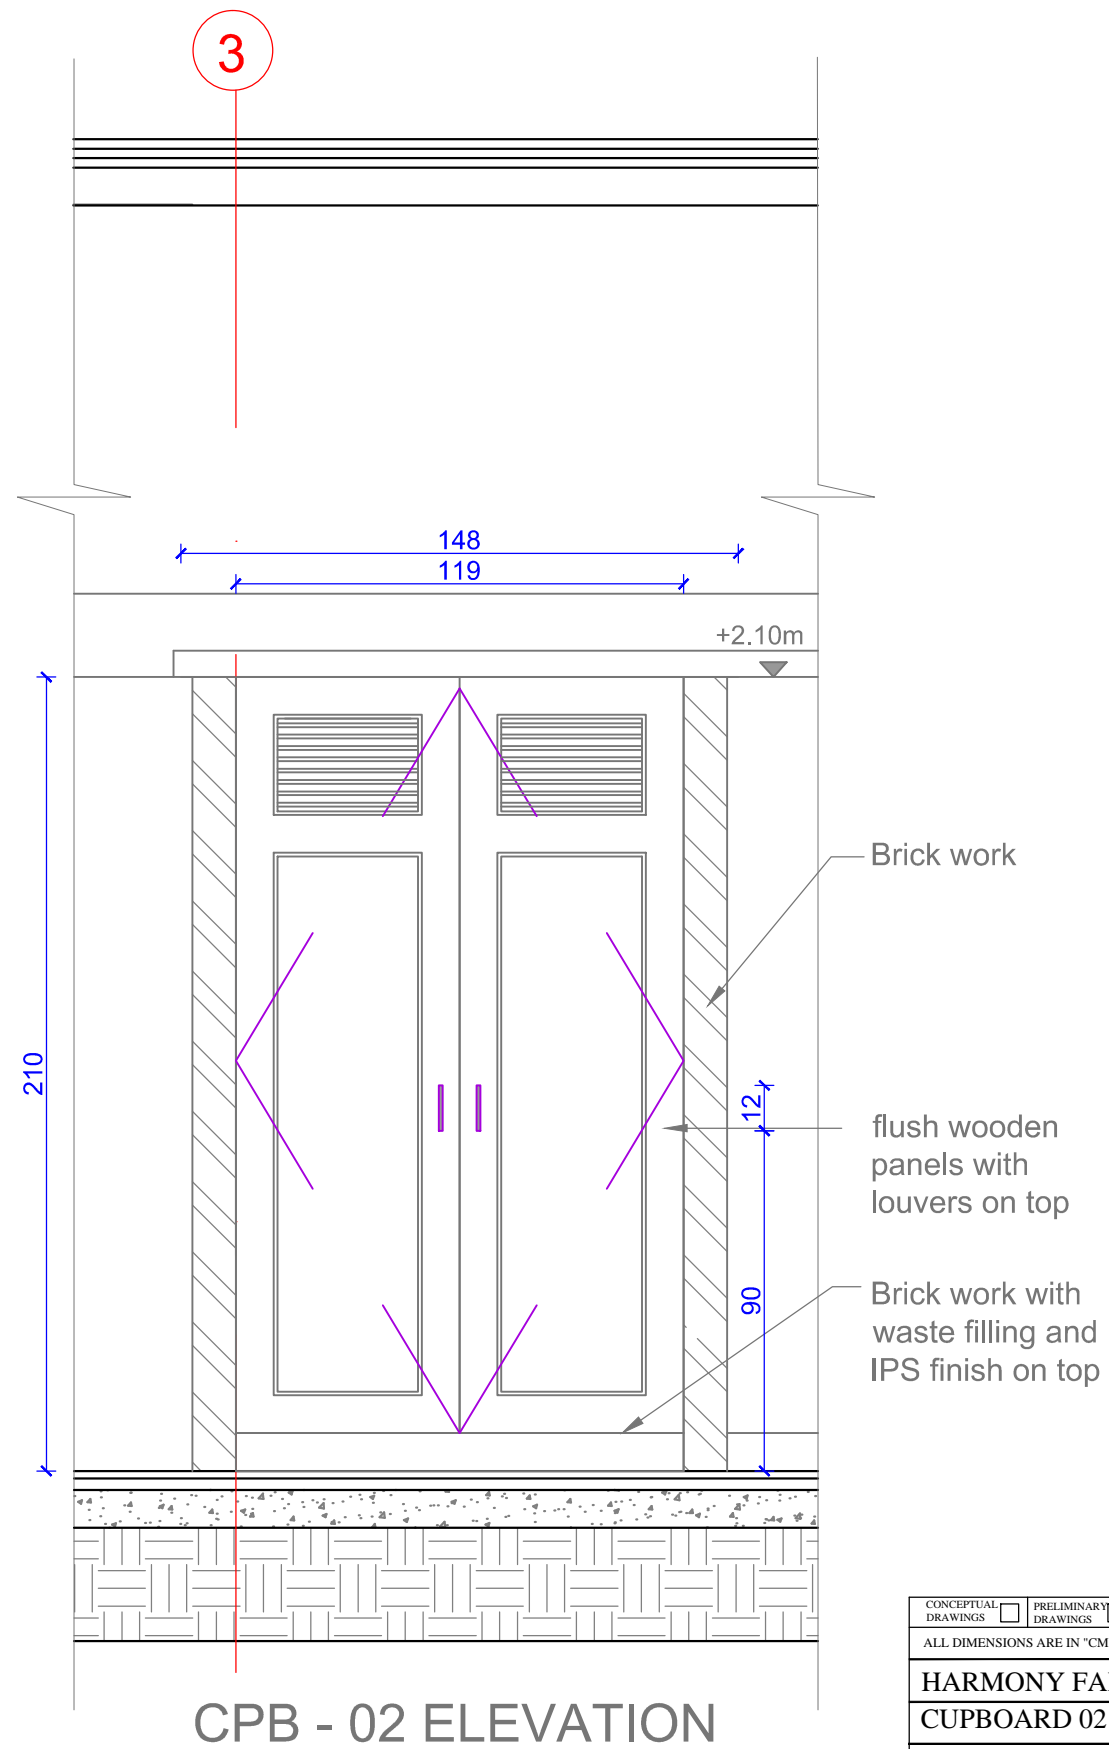
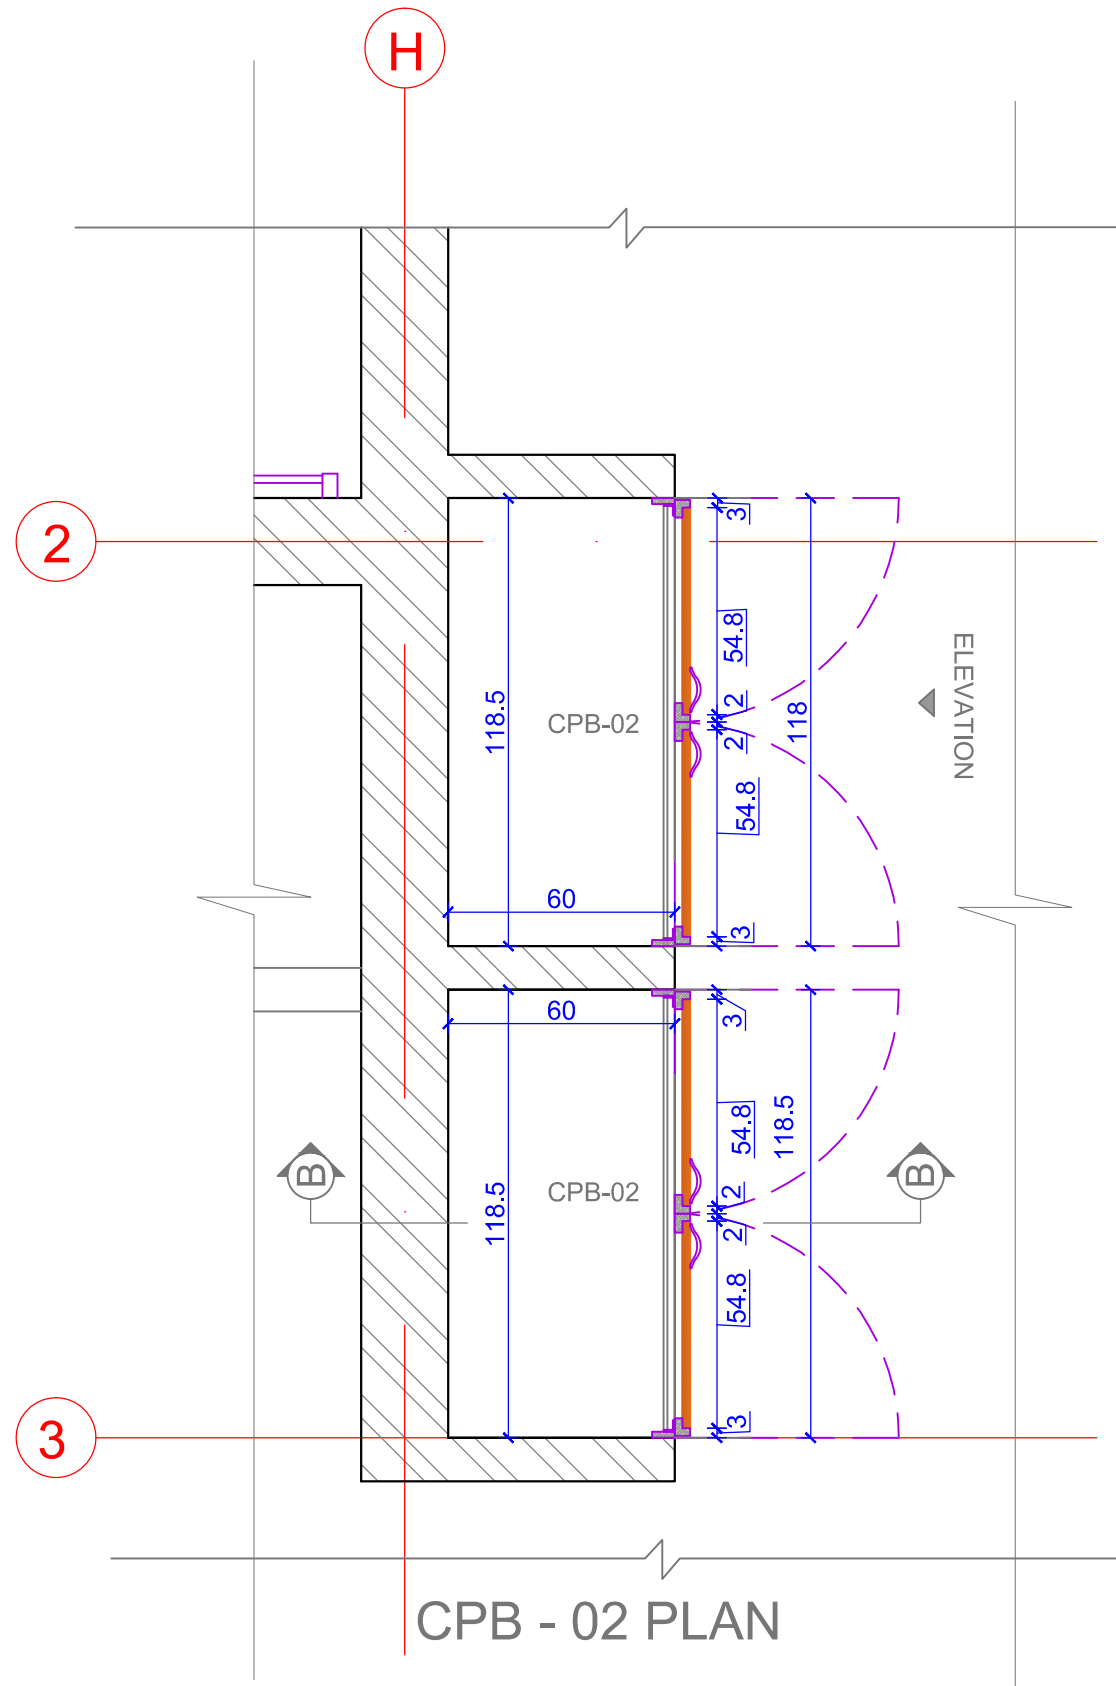



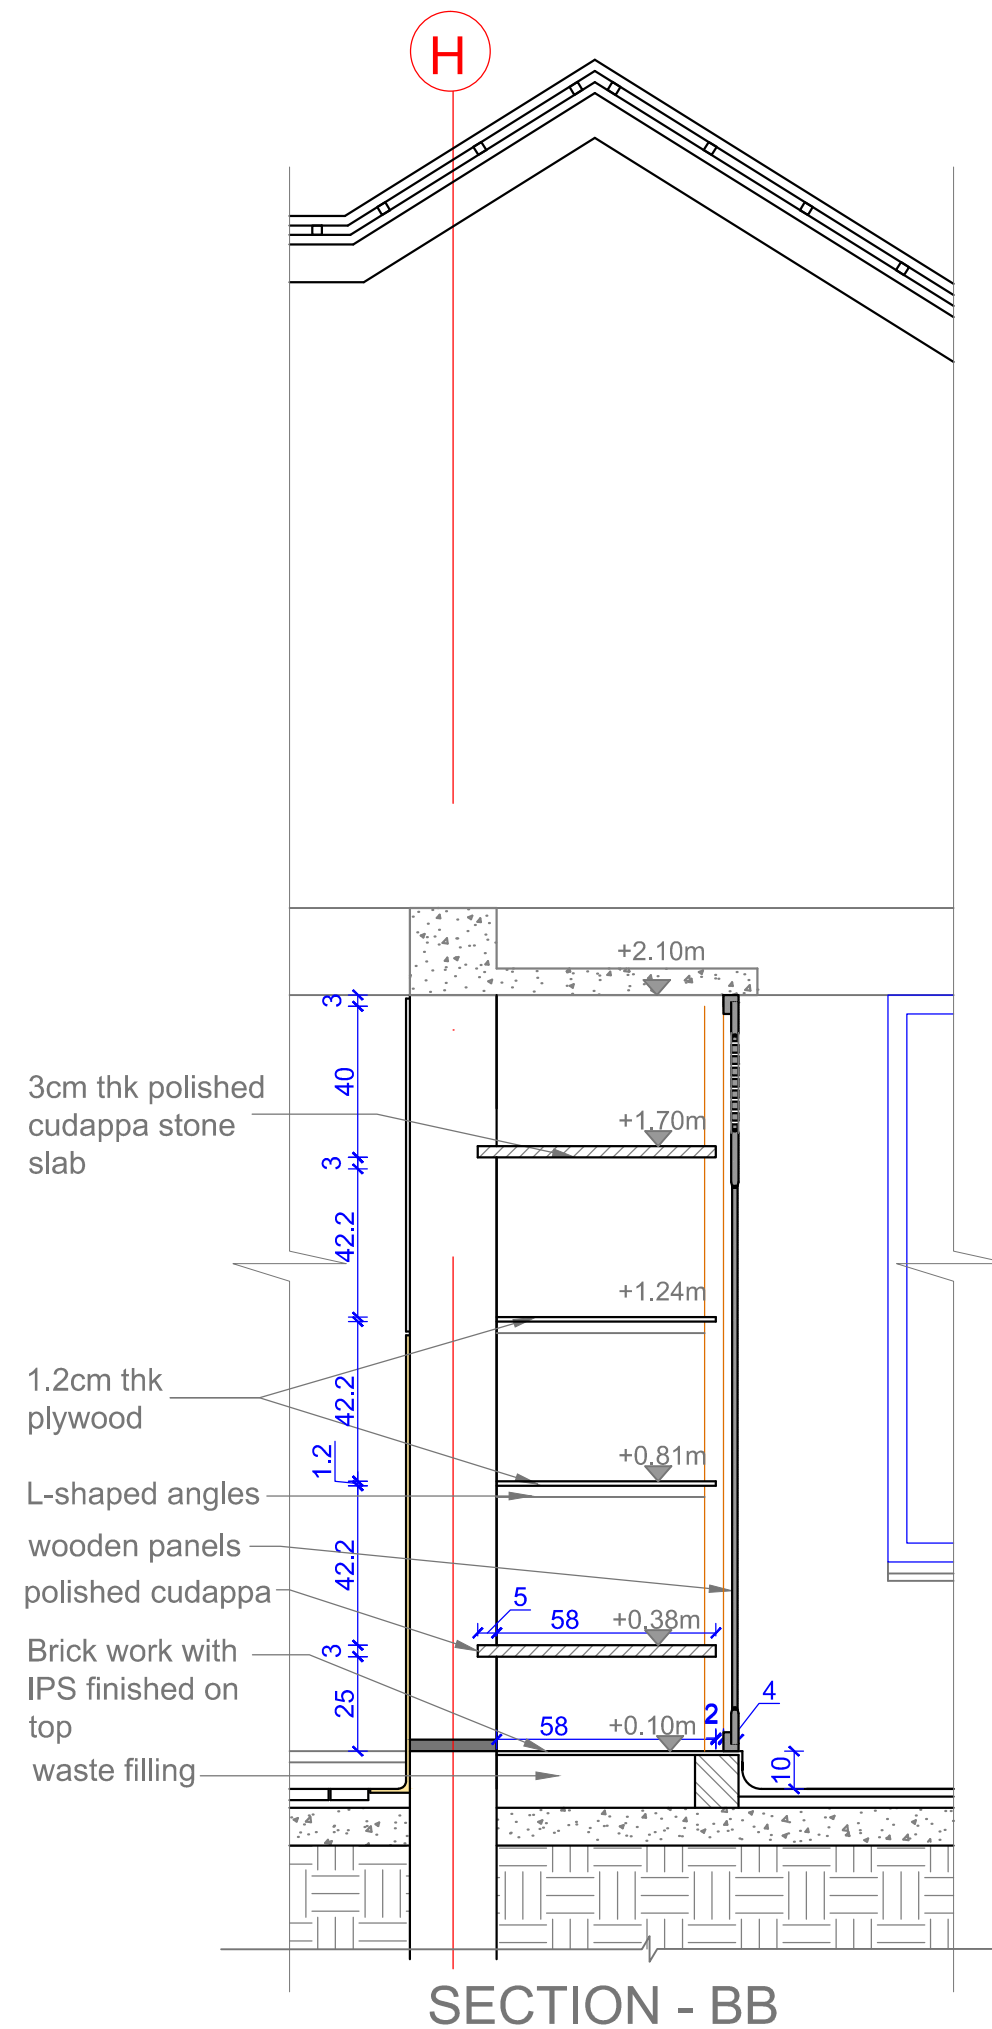
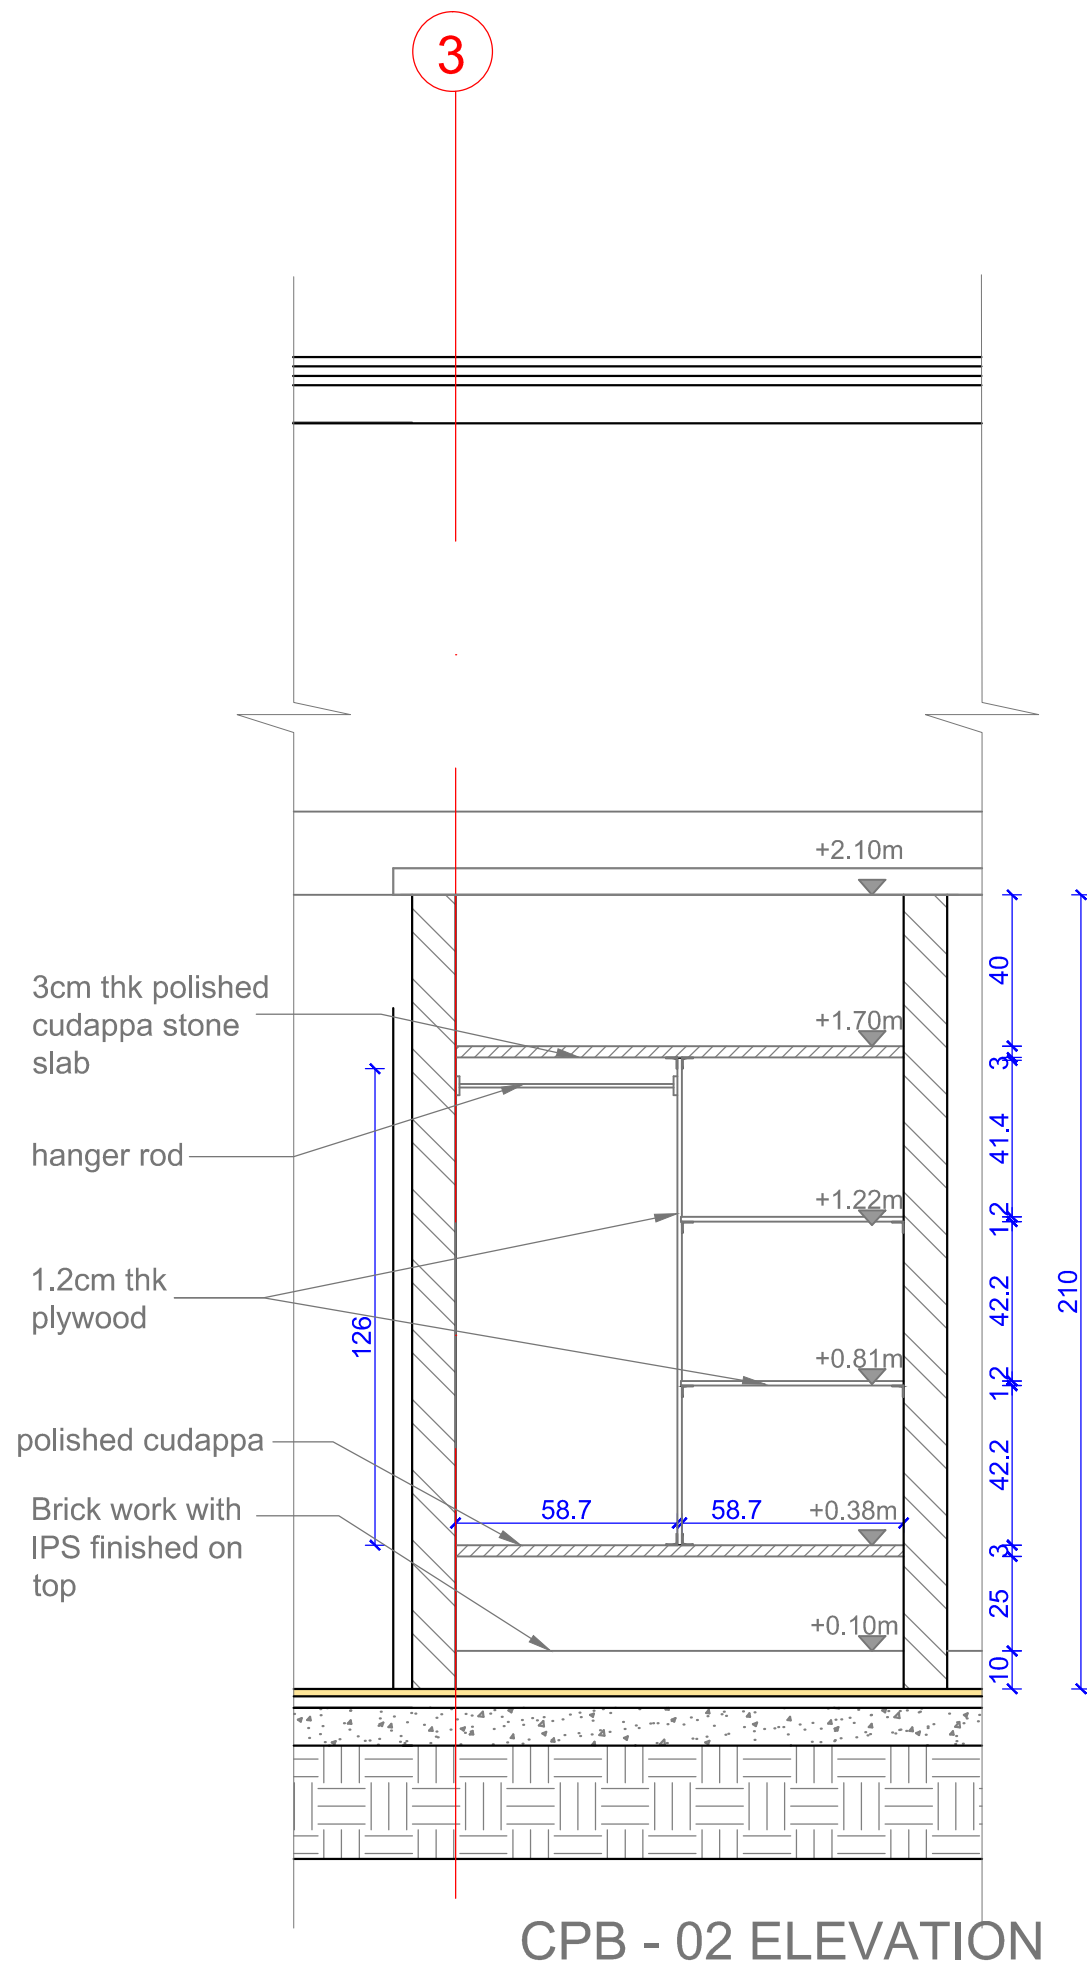
CONCEPTUAL DRAWINGS	<input type="checkbox"/>	PRELIMINARY DRAWINGS	<input type="checkbox"/>	CONSULTANTS	<input type="checkbox"/>	TENDERING DRAWINGS	<input type="checkbox"/>	CONSTRUCTION DRAWINGS	<input checked="" type="checkbox"/>
ALL DIMENSIONS ARE IN "CM" UNLESS OTHERWISE SPECIFIED									
HARMONY FARM									
CUPBOARD 01 DETAILS									
DEALT: SHREYA					CHECKED: Ar. SUHASINI				
DATE: 04-03-2016		REVISED DATE:			SCALE: 1:20 - A3				
ISSUED:					DRG NO: AV-HPH-4.2.1				
 PROJECT ARCHITECTS: <div style="display: inline-block; width: 600px; height: 100px; border: 1px solid black; vertical-align: top; margin-top: 10px;"></div>									
AUROVILLE DESIGN CONSULTANTS AUROSHILPAM, AUROVILLE - 605101, TAMILNADU									





CONCEPTUAL DRAWINGS	<input type="checkbox"/>	PRELIMINARY DRAWINGS	<input type="checkbox"/>	CONSULTANTS	<input type="checkbox"/>	TENDERING DRAWINGS	<input type="checkbox"/>	CONSTRUCTION DRAWINGS	<input checked="" type="checkbox"/>	
ALL DIMENSIONS ARE IN "CM" UNLESS OTHERWISE SPECIFIED										
HARMONY FARM										
CUPBOARD 01 DETAILS										
DEALT: SHREYA					CHECKED: Ar. SUHASINI					
DATE: 04-03-2016		REVISED DATE:			SCALE: 1:20 - A3		DRG NO: AV-HFH-4.2.2			
ISSUED:										
PROJECT ARCHITECTS:										
AUROVILLE DESIGN CONSULTANTS										
AUROSHILPAM, AUROVILLE - 605101, TAMILNADU										
										



CONCEPTUAL DRAWINGS	<input type="checkbox"/>	PRELIMINARY DRAWINGS	<input type="checkbox"/>	CONSULTANTS	<input type="checkbox"/>	TENDERING DRAWINGS	<input type="checkbox"/>	CONSTRUCTION DRAWINGS	<input checked="" type="checkbox"/>
ALL DIMENSIONS ARE IN "CM" UNLESS OTHERWISE SPECIFIED									
HARMONY FARM									
CUPBOARD 02 DETAILS									
DEALT: SHREYA					CHECKED: Ar. SUHASINI				
DATE: 04-03-2016		REVISED DATE:			SCALE: 1:20 - A3				
ISSUED:					DRG NO: AV-HFH-4.2.3				
PROJECT ARCHITECTS:					<div></div>				
AUROVILLE DESIGN CONSULTANTS									
AUROSHILPAM, AUROVILLE - 605101, TAMILNADU									



CONCEPTUAL DRAWINGS	<input type="checkbox"/>	PRELIMINARY DRAWINGS	<input type="checkbox"/>	CONSULTANTS	<input type="checkbox"/>	TENDERING DRAWINGS	<input type="checkbox"/>	CONSTRUCTION DRAWINGS	<input checked="" type="checkbox"/>
ALL DIMENSIONS ARE IN "CM" UNLESS OTHERWISE SPECIFIED									
HARMONY FARM									
CUPBOARD 02 DETAILS									
DEALT: SHREYA				CHECKED: Ar. SUHASINI					
DATE: 04-03-2016		REVISED DATE:		SCALE: 1:20 - A3					
ISSUED:				DRG NO: AV-HFH-4.2.4					
 PROJECT ARCHITECTS:									
AUROVILLE DESIGN CONSULTANTS AUROSHILPAM, AUROVILLE - 605101, TAMILNADU									