




SECTION BB

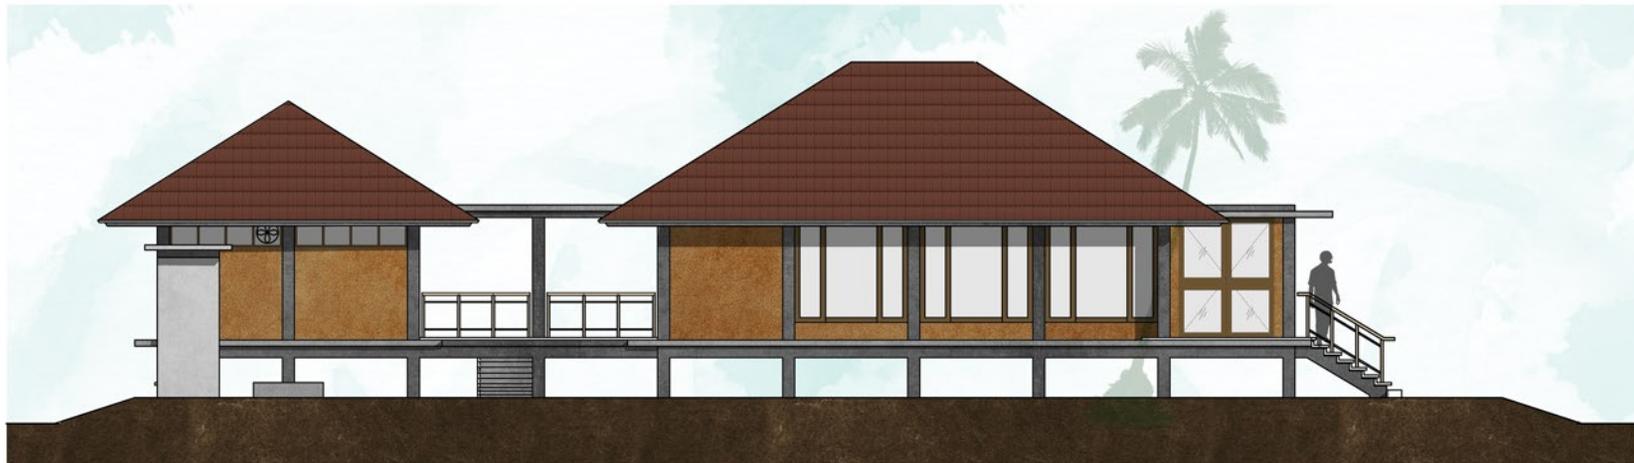

ELEVATION BB