




ELEVATION-SOUTH

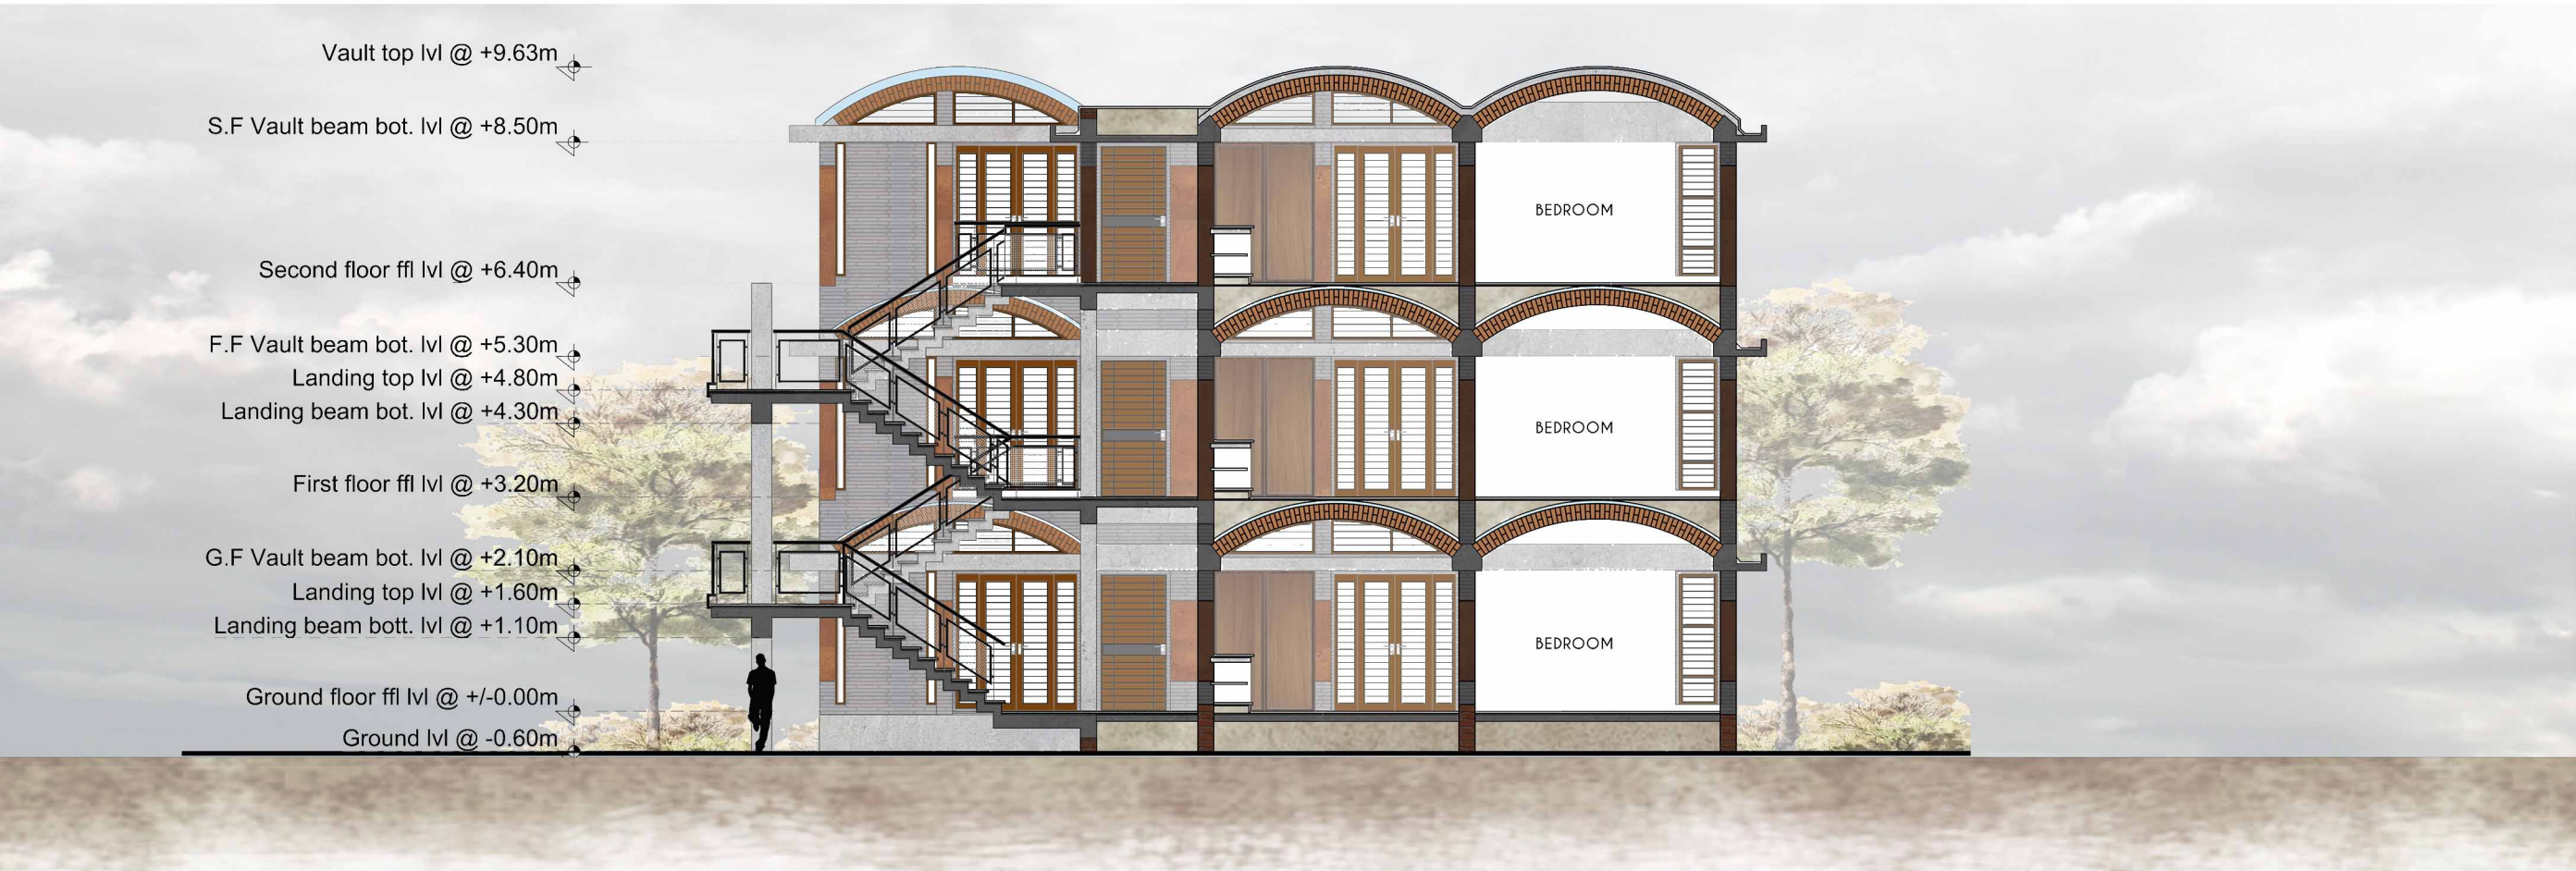

SECTION BB'

