


ROOF PLAN

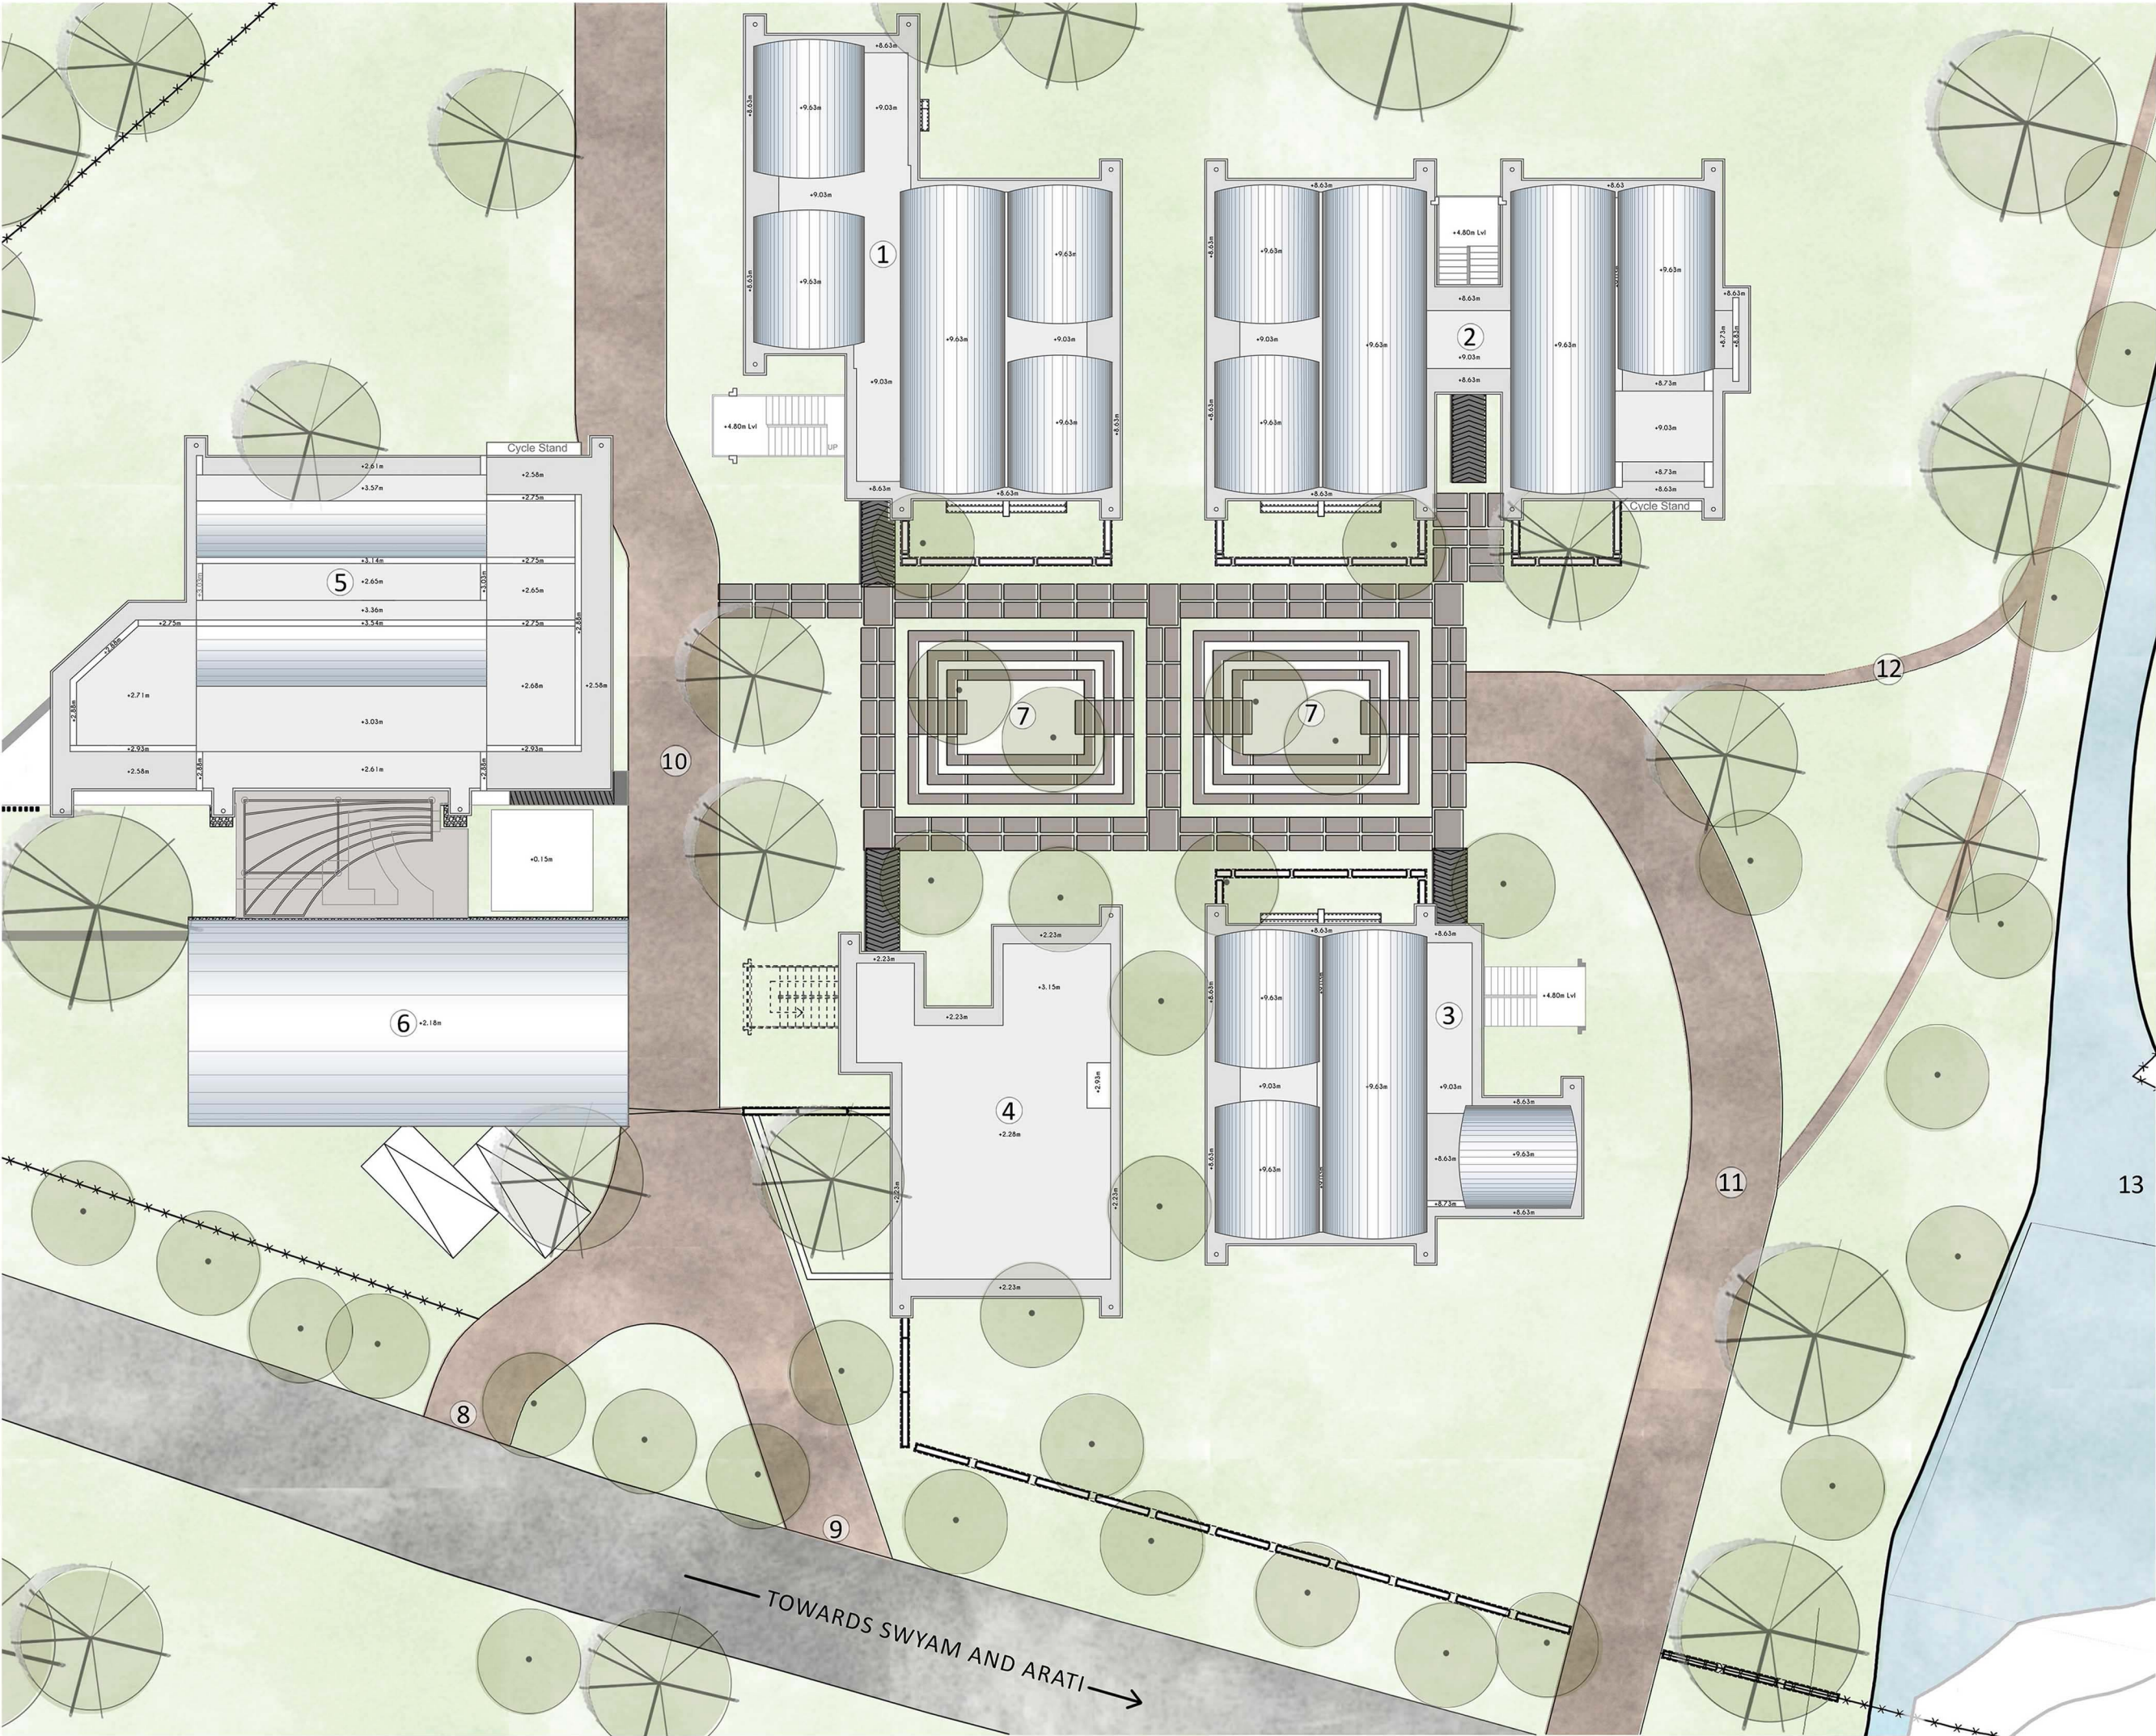

LEGEND

- 01 BUILDING - 01
- 02 BUILDING - 02
- 03 BUILDING - 03
- 04 UTILITY BLOCK
- 05 MULTIPURPOSE BLOCK
- 06 PARKING
- 07 RAINWATER HARVESTING PIT
- 08 ENTRY
- 09 EXIT
- 10 VEHICULAR ACCESS
- 11 SERVICE ACCESS
- 12 CYCLE PATH
- 13 SWALE

